



CHART

1980

DESIGN-BUILD

58 WOOLWICH ST. NORTH
BRESLAU, ON.

(519)576-0937

MATTKOCHER@CHARTHOME.CA

PROJECT NORTH

TRUE NORTH


DATE	ISSUE / REVISION
Date	Revision

These documents are instruments of service and are the property of Canadian Home and Renovation Team. They may not be reproduced, altered or reused without the expressed written consent of CHART


MITCHELL/ FITZHENRY
DETACHED DWELLING UNIT

ELEVATIONS


Project Number	1	Sheet No.	A2.01
Date	SEPTEMBER 12, 2023	Scale	
Drawn by	M. KOCHER	1/4" = 1'-0"	
Checked by			

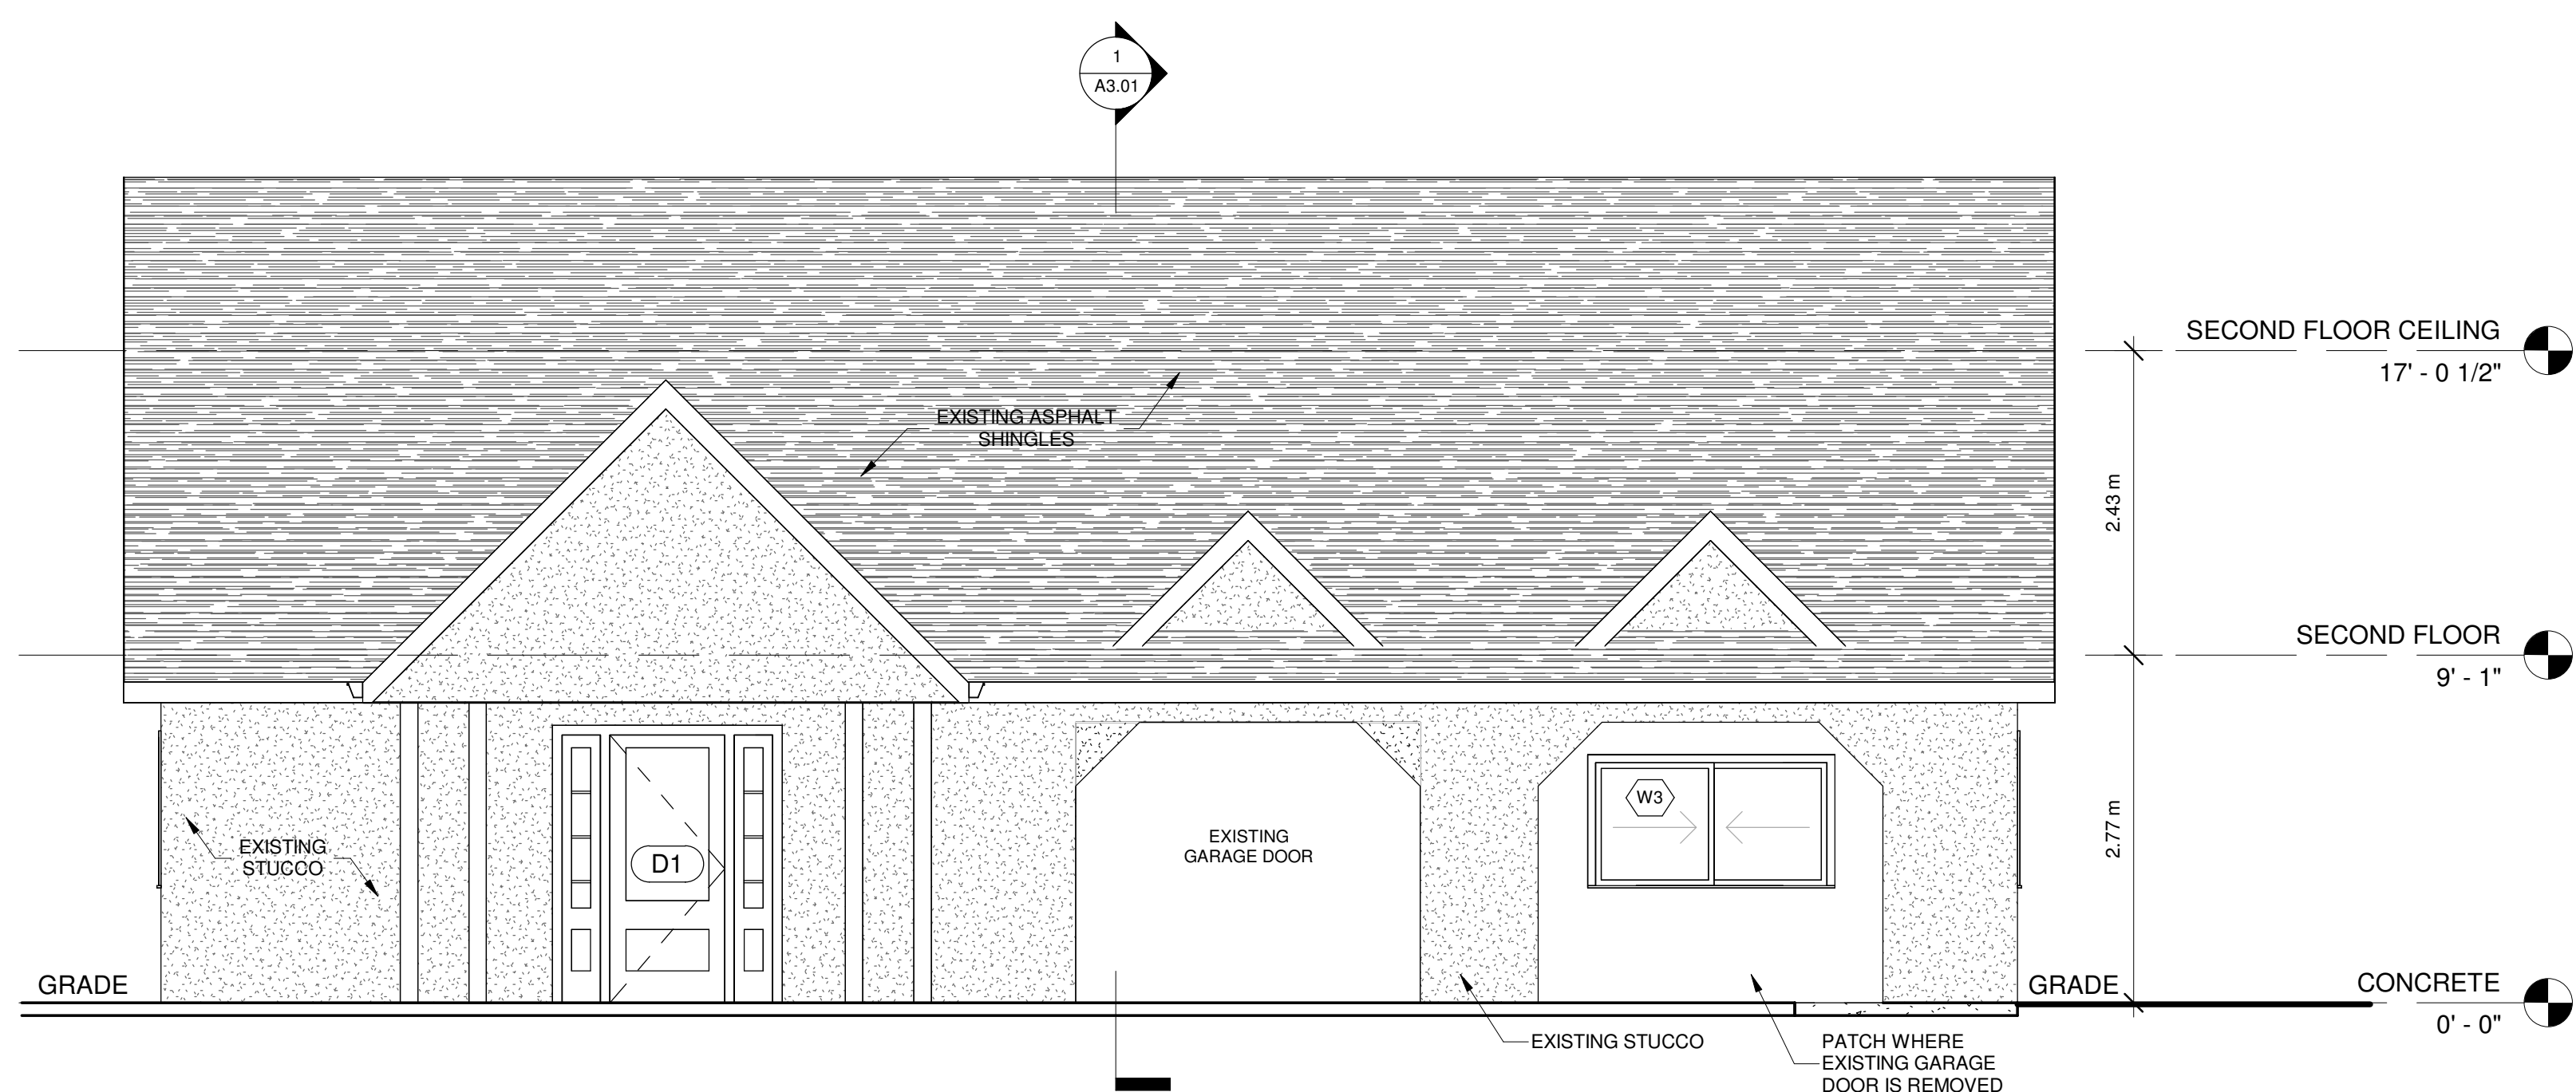


1 FRONT ELEVATION
A2.01 1/4" = 1'-0"

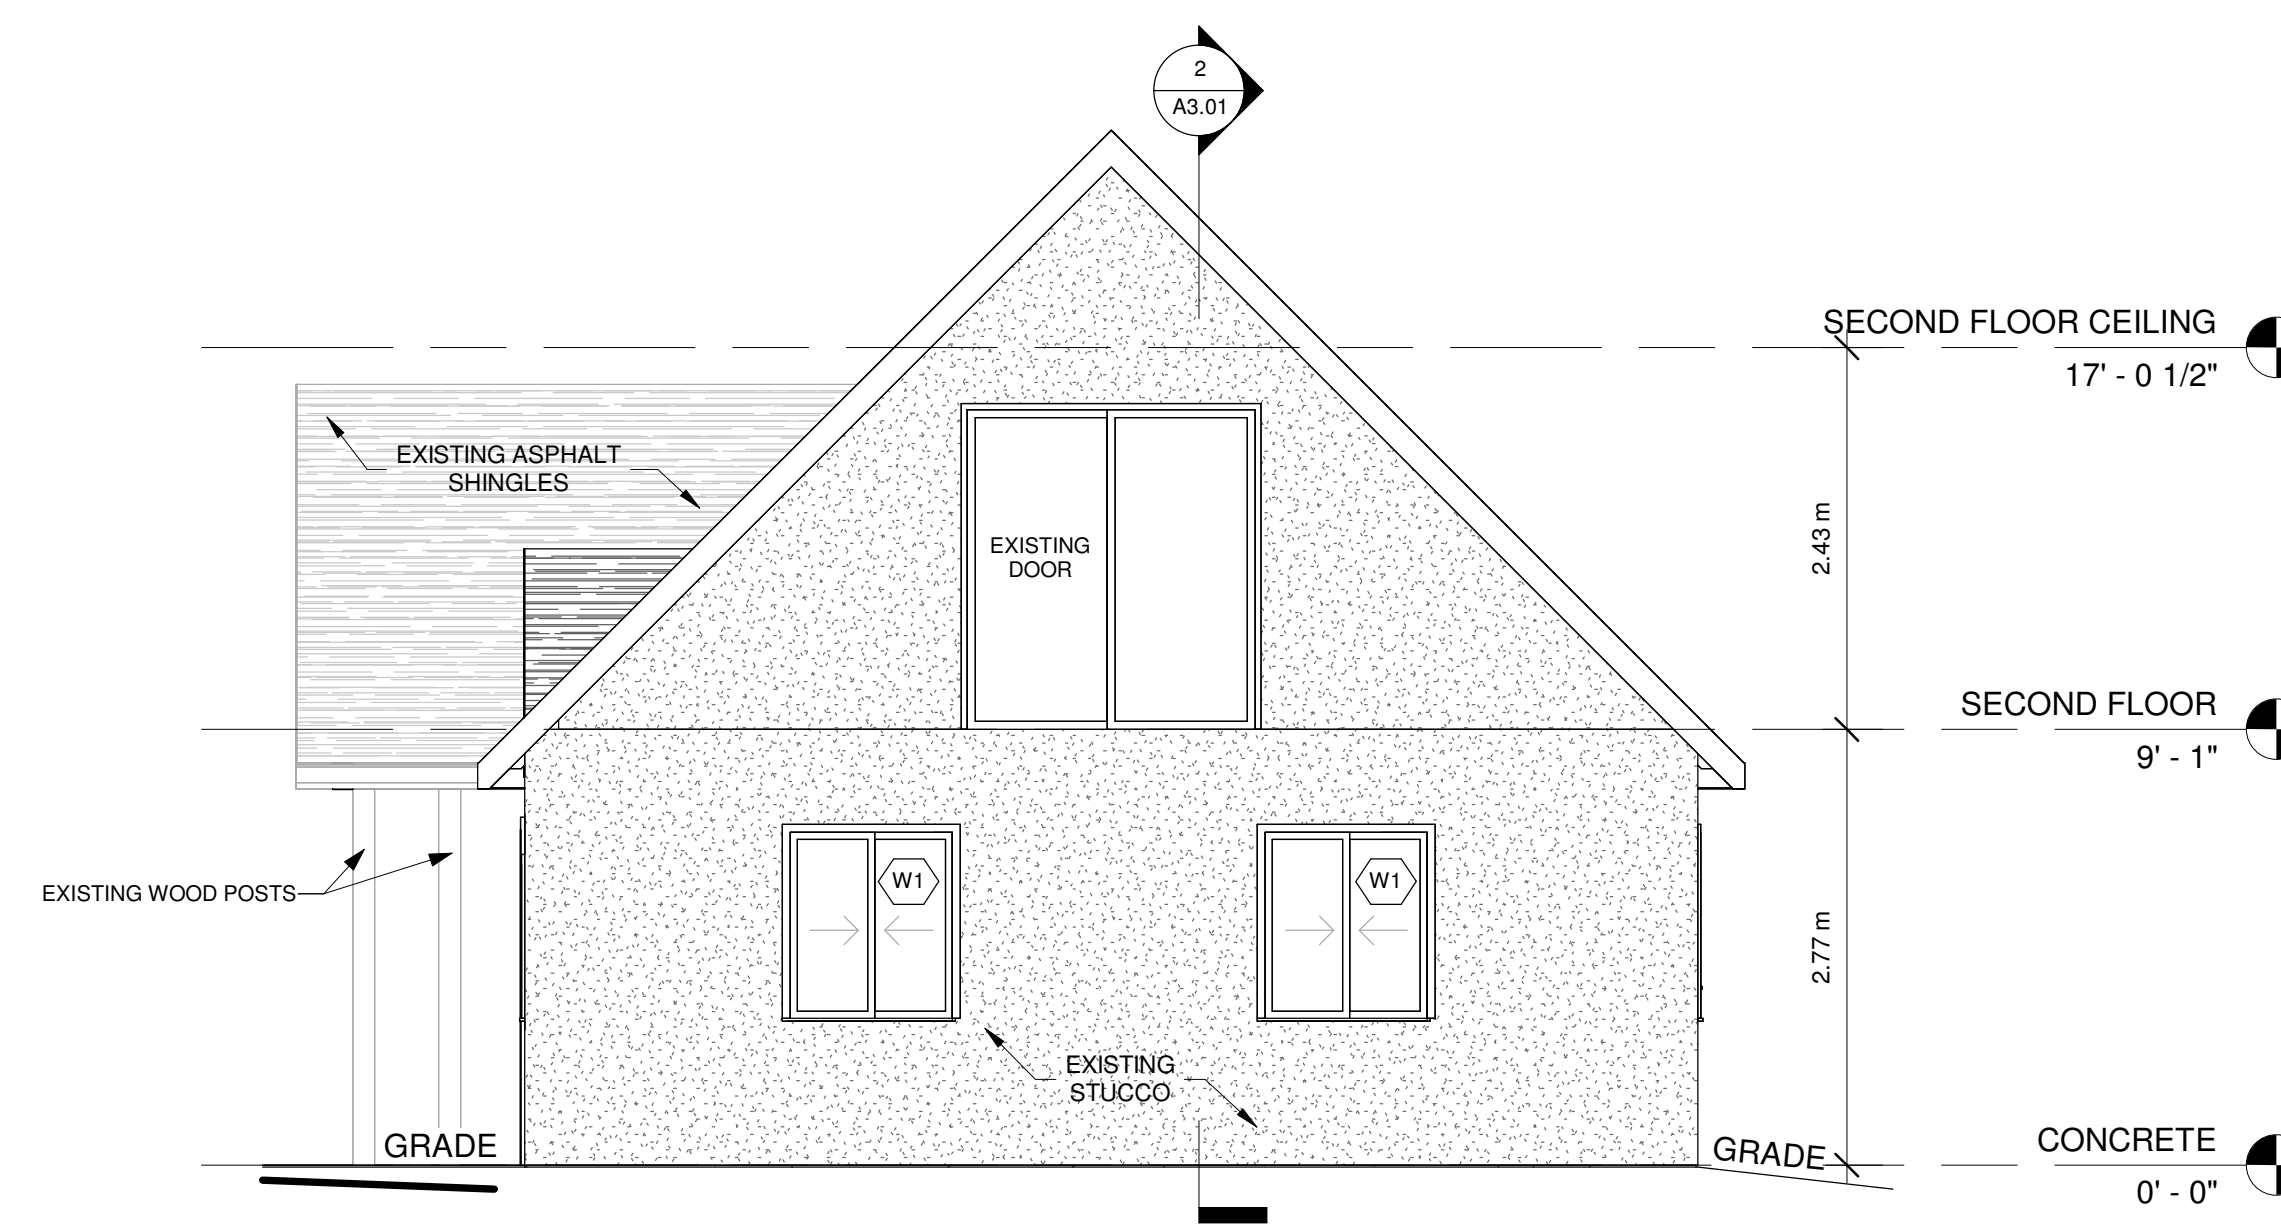

3 NORTH-EAST ELEVATION
A2.01 1/4" = 1'-0"

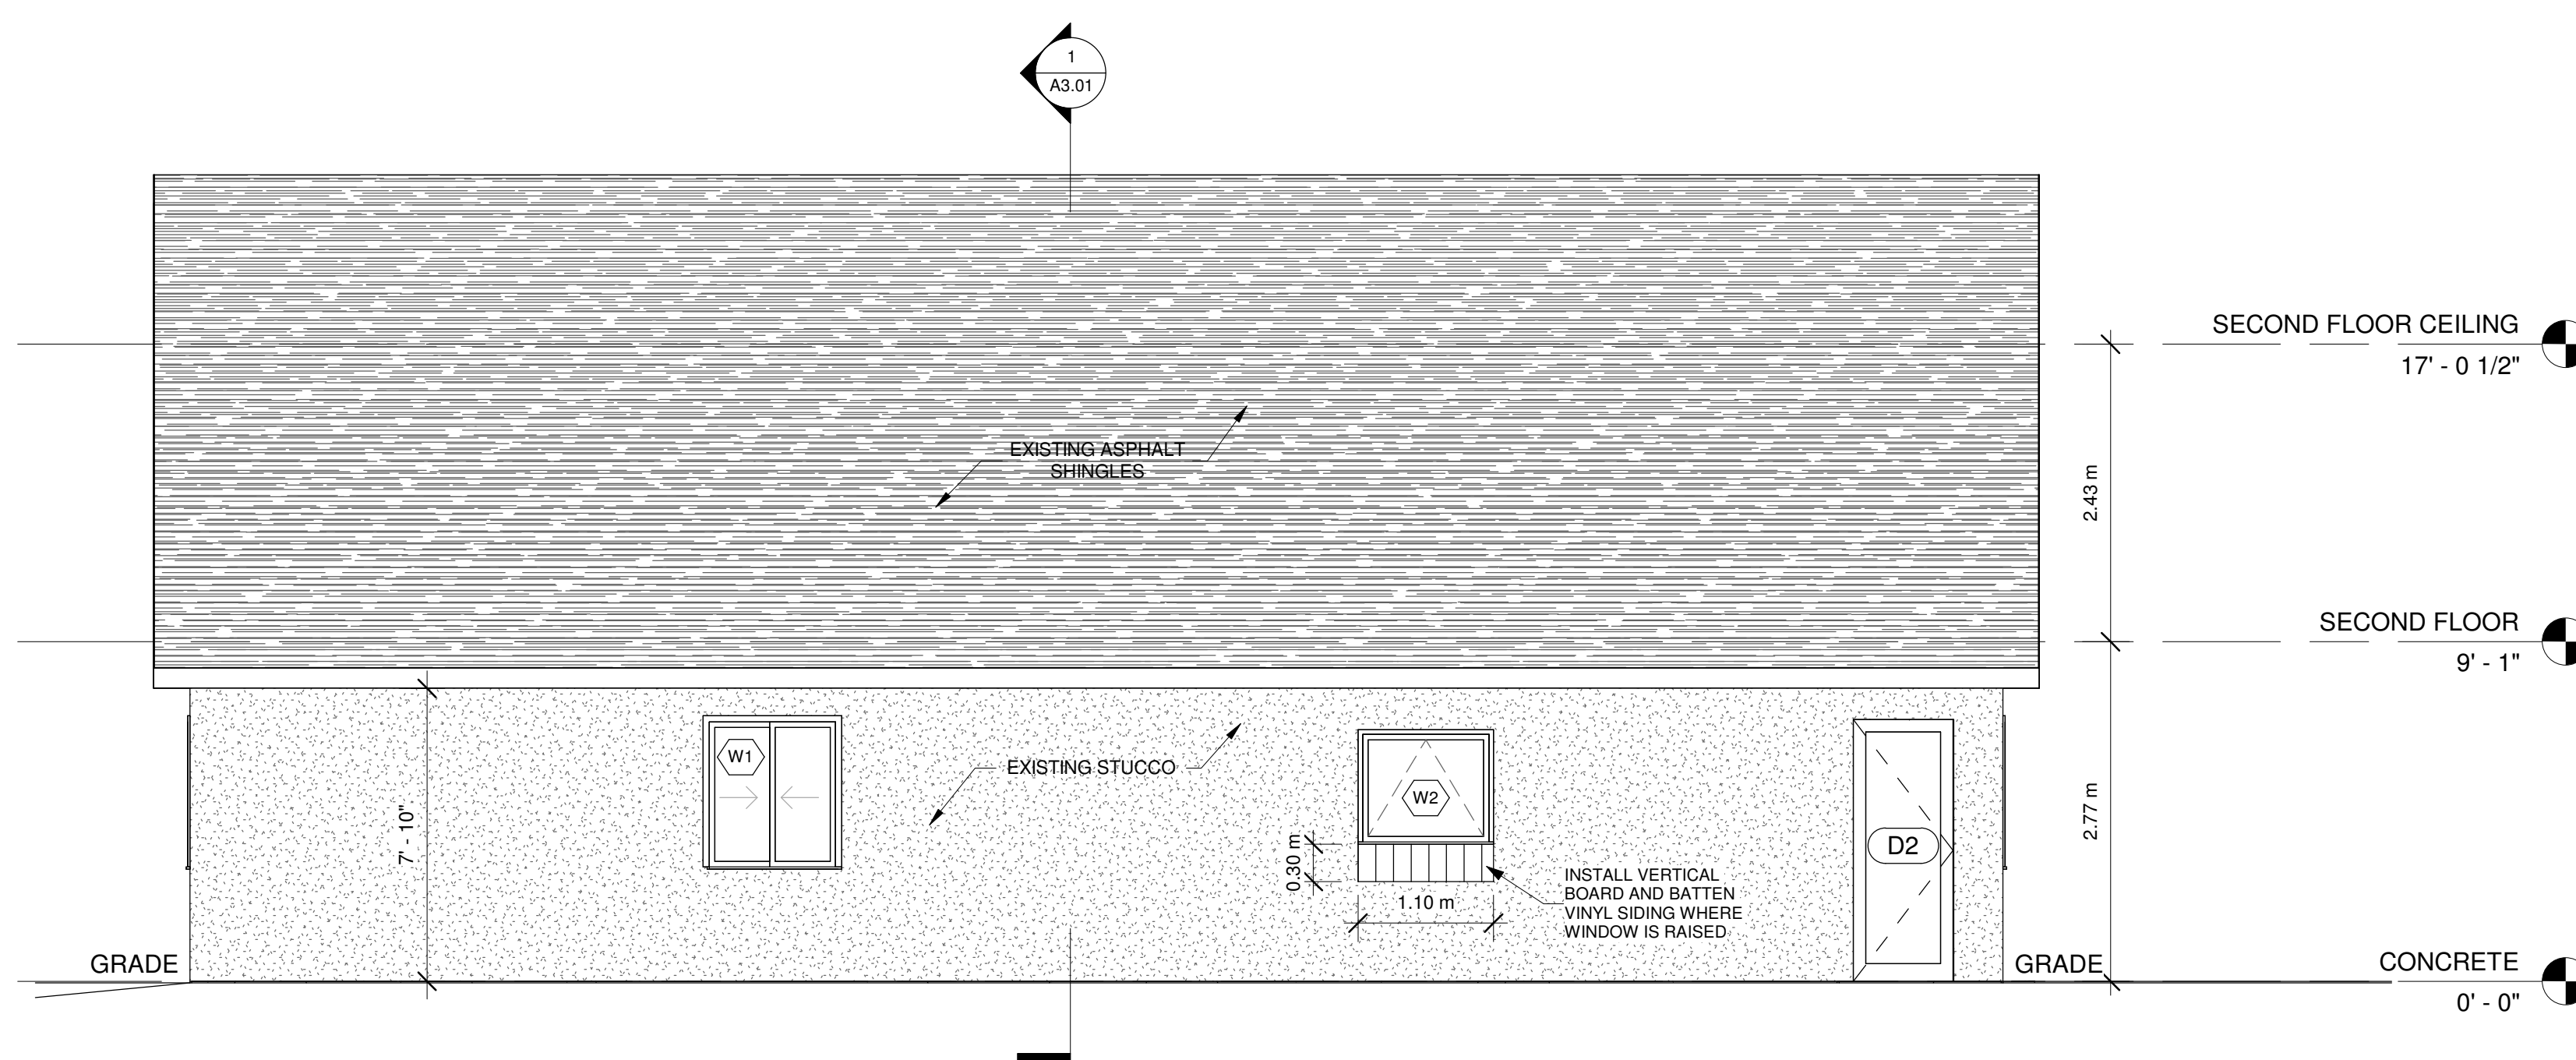

2 REAR ELEVATION
A2.01 1/4" = 1'-0"

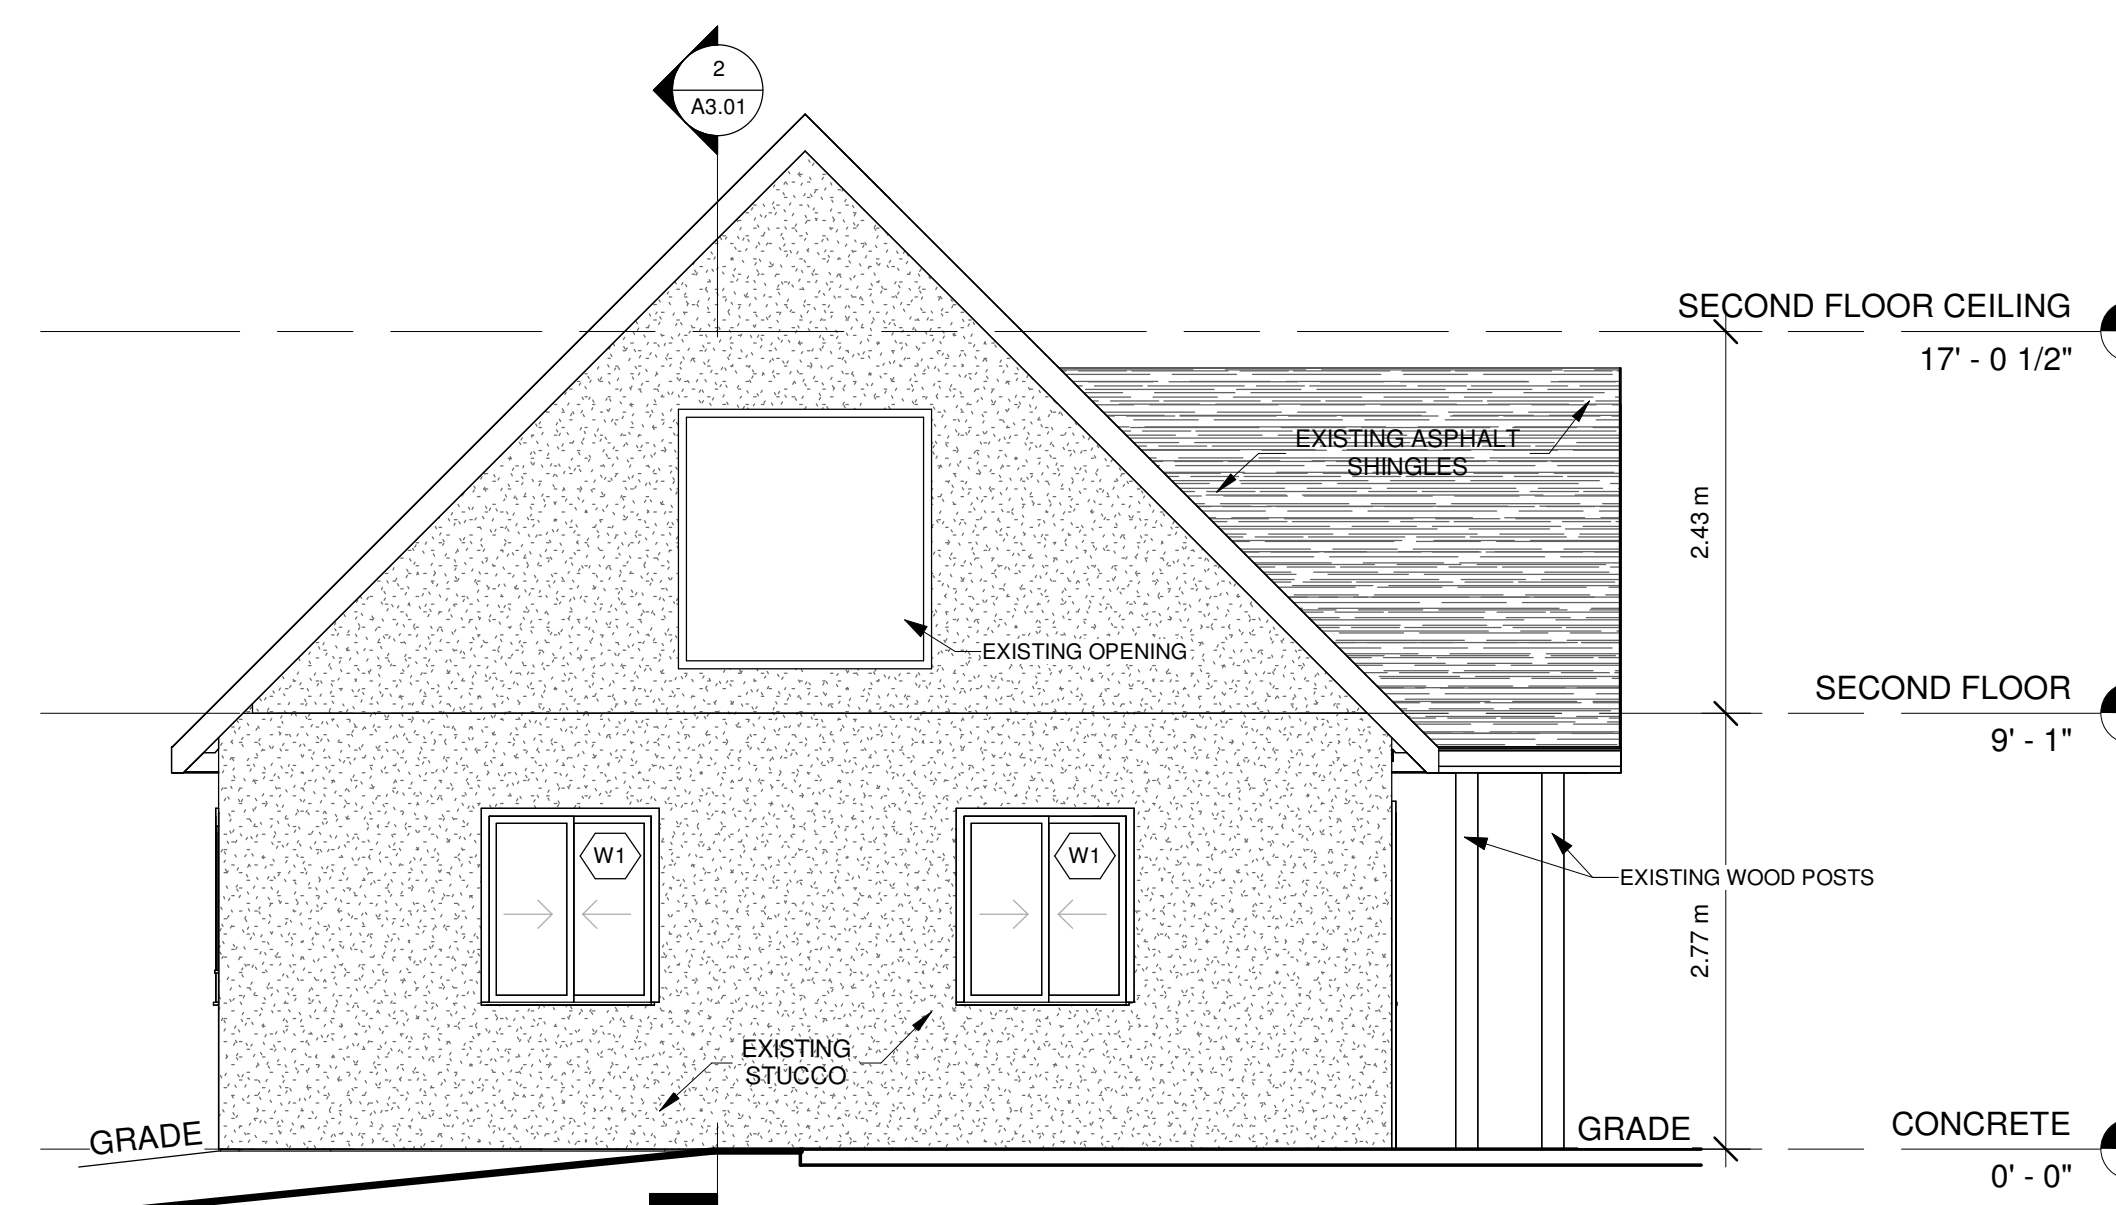

4 SOUTH-WEST ELEVATION
A2.01 1/4" = 1'-0"