

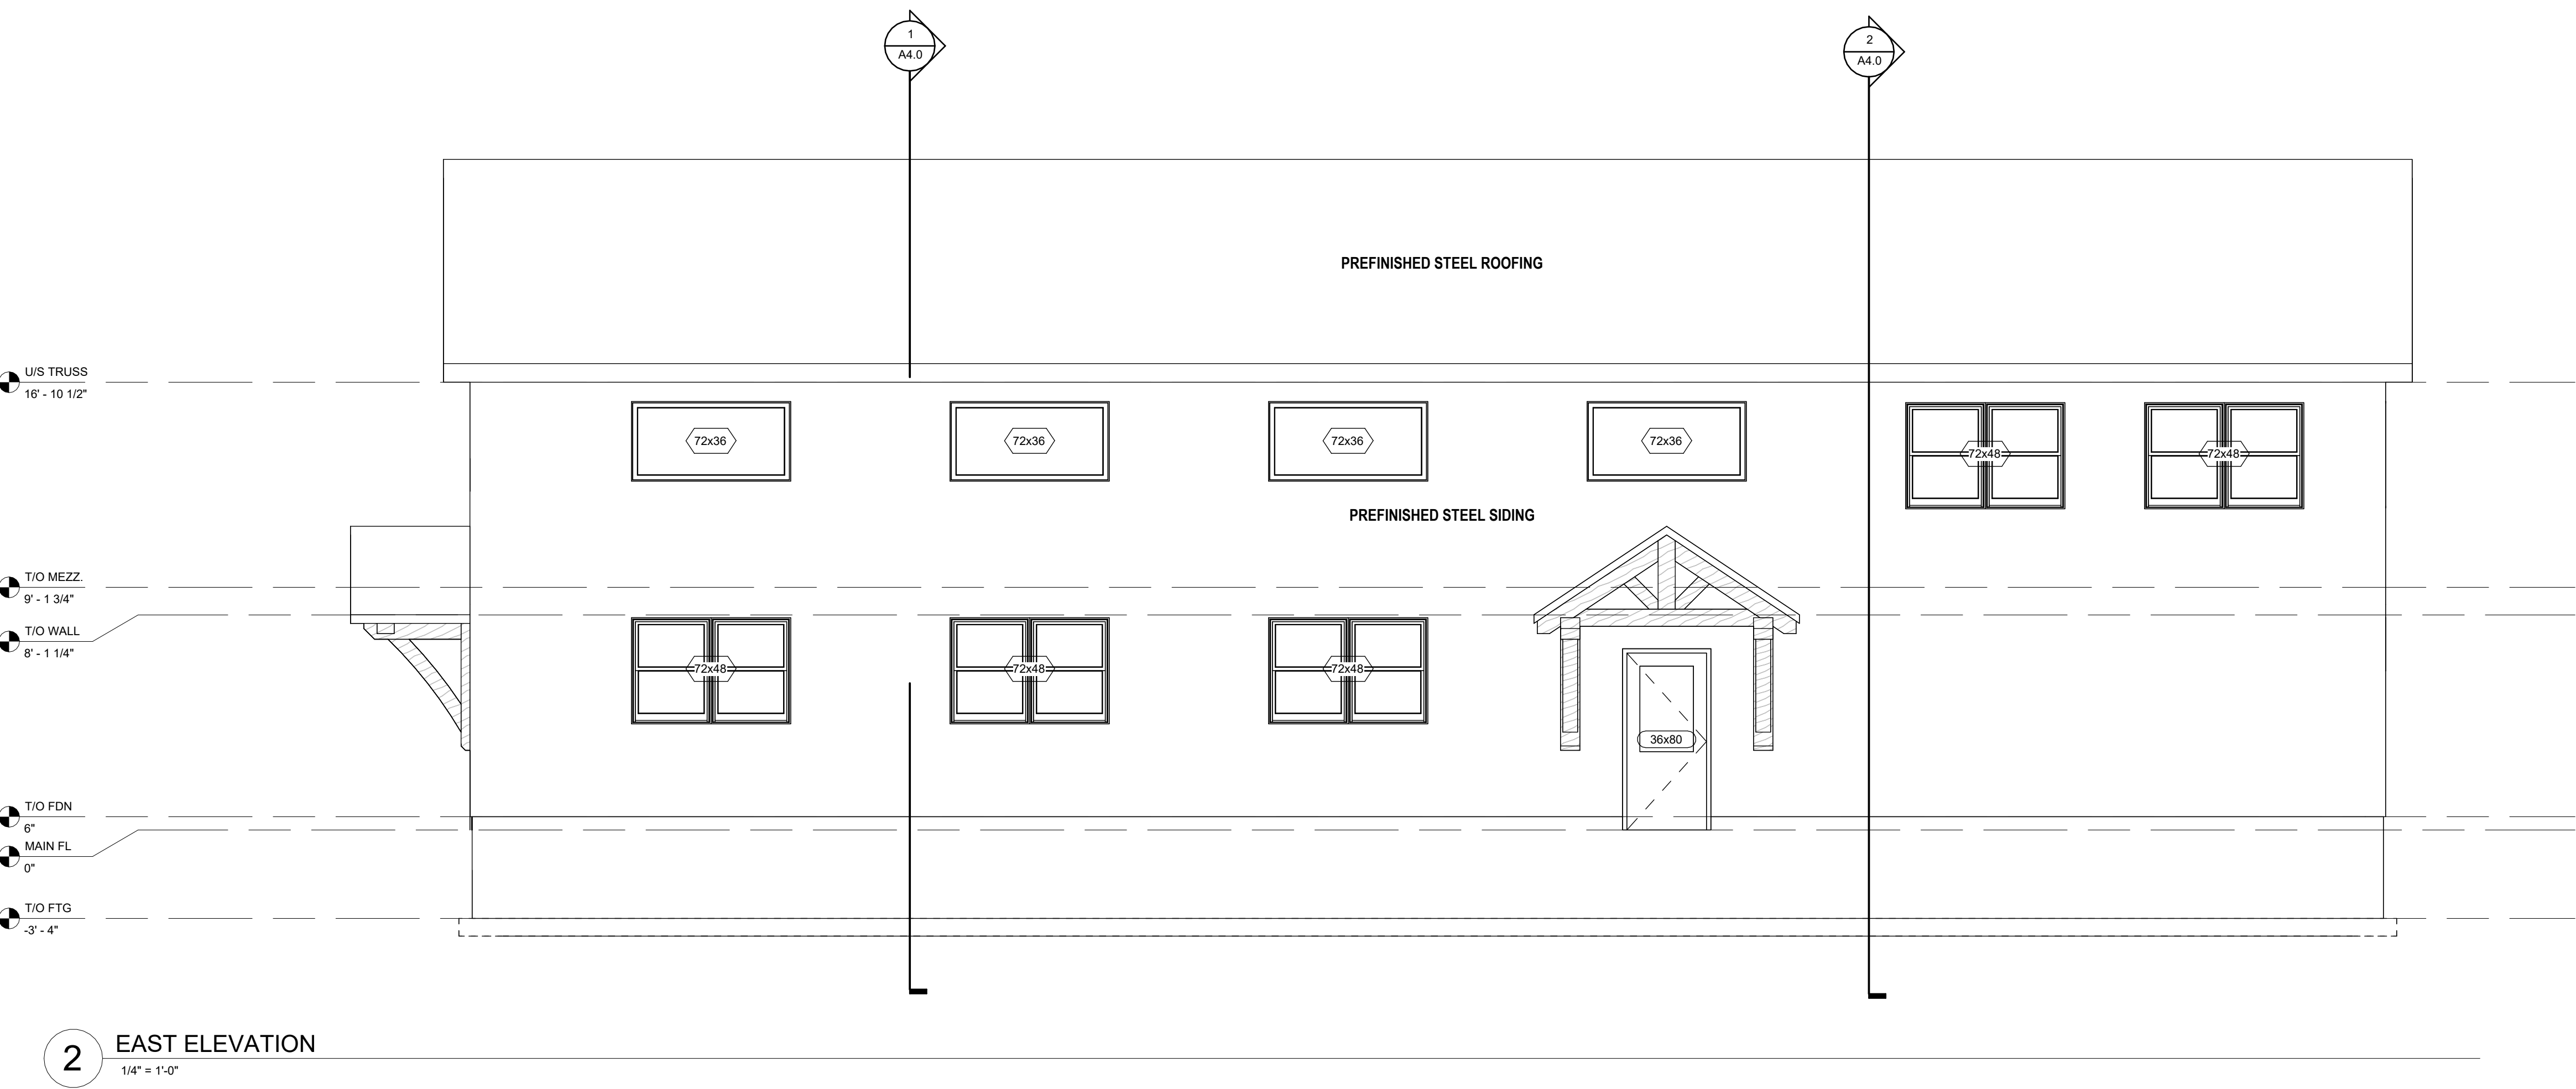


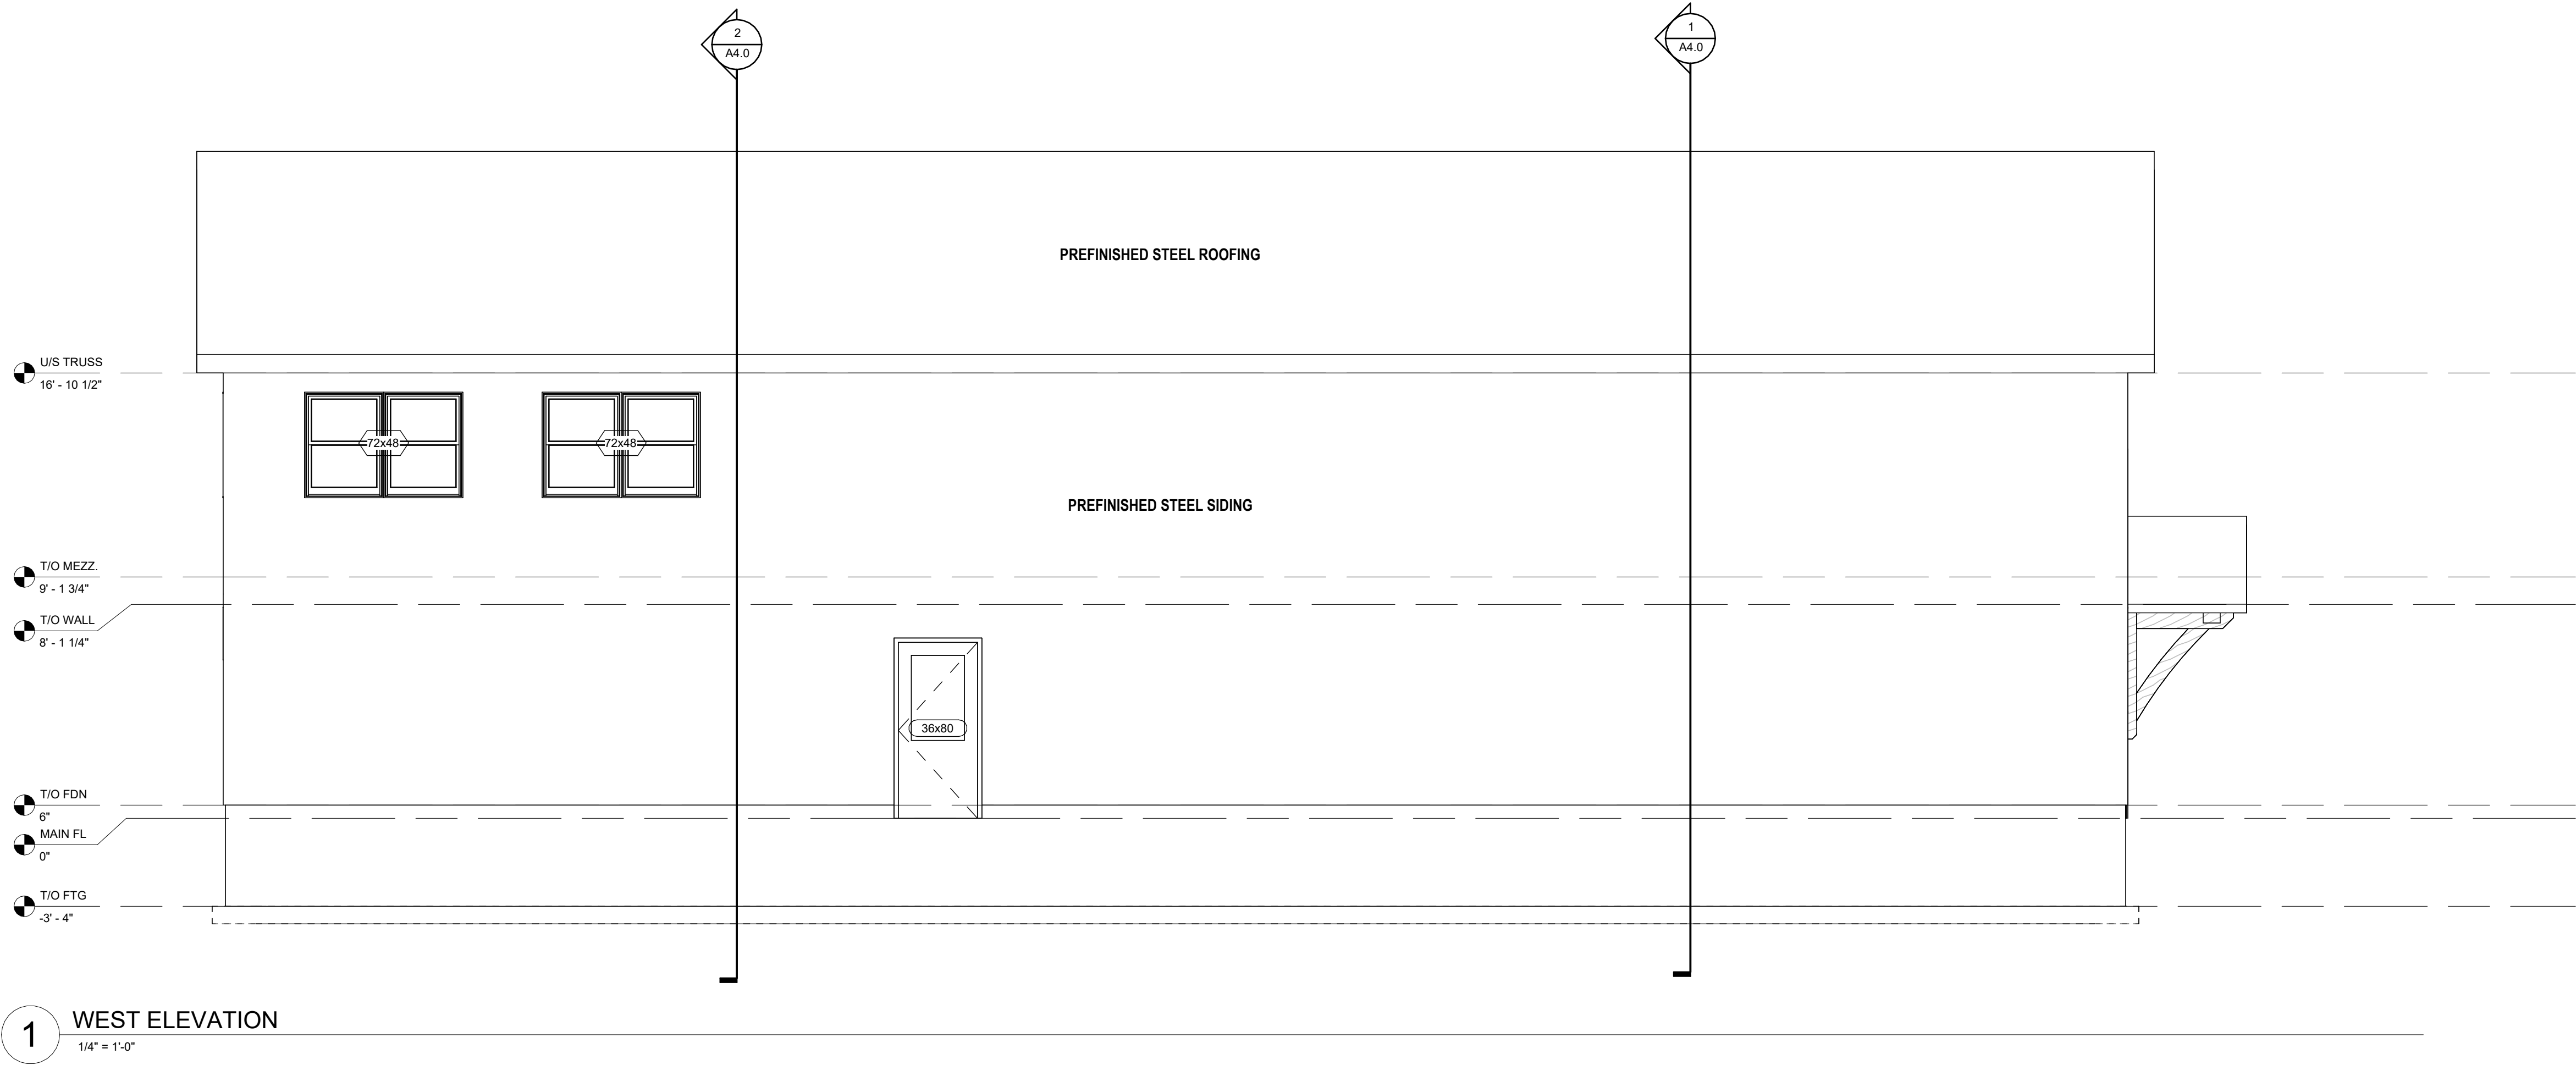


No.	Description	Date
2	MINOR VARIANCE	2025-07-25
1	CONCEPT PLANS	2025-07-08

 


PROJECT	KEVIN FERGUSON
ACCESSORY BLDG.	5059 TOWNSHIP ROAD 1
BRESLAU (GUELPH/ERAMOSIA)	ONTARIO
SHEET TITLE	ELEVATIONS

PROJ. NO.	25-026-JH	DATE	JULY 25, 2025
DRAWN BY	SIE	SCALE	1/4" = 1'-0"
CHECKED	--	DATE PLOTTED	2025-07-28 9:35:46 AM
DRAWING NO.	A3.0		

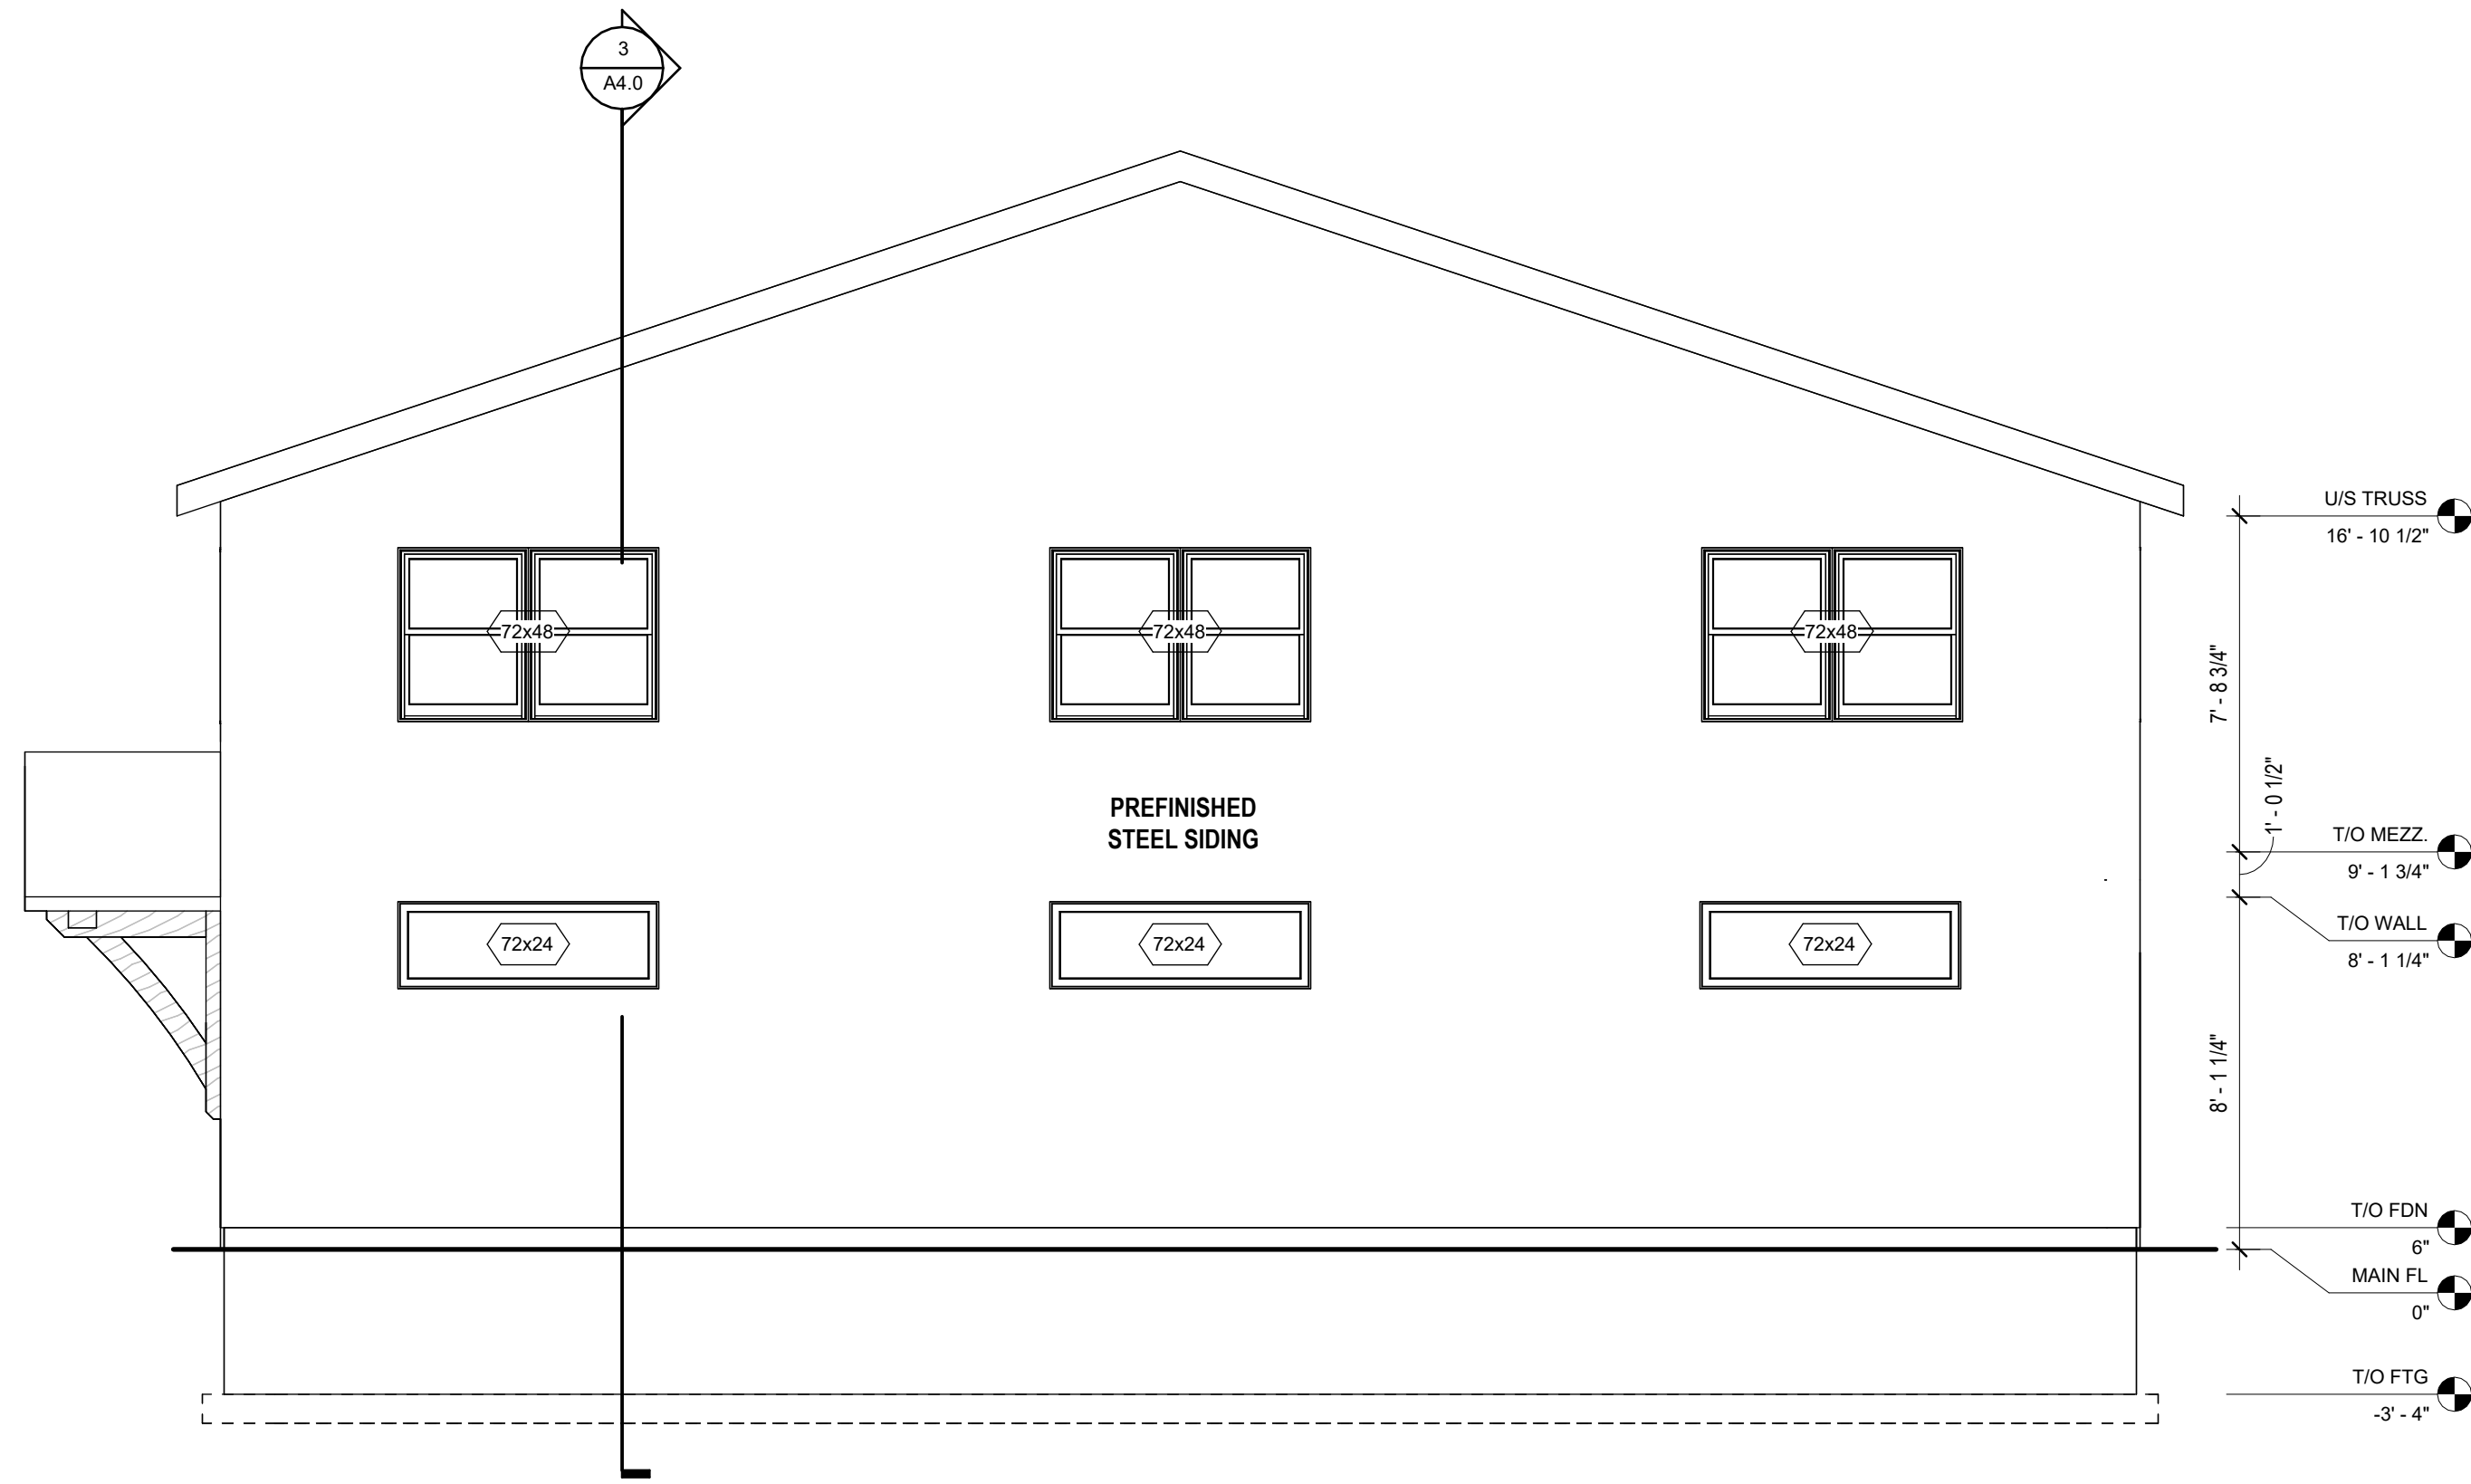

1 NORTH ELEVATION
1/4" = 1'-0"

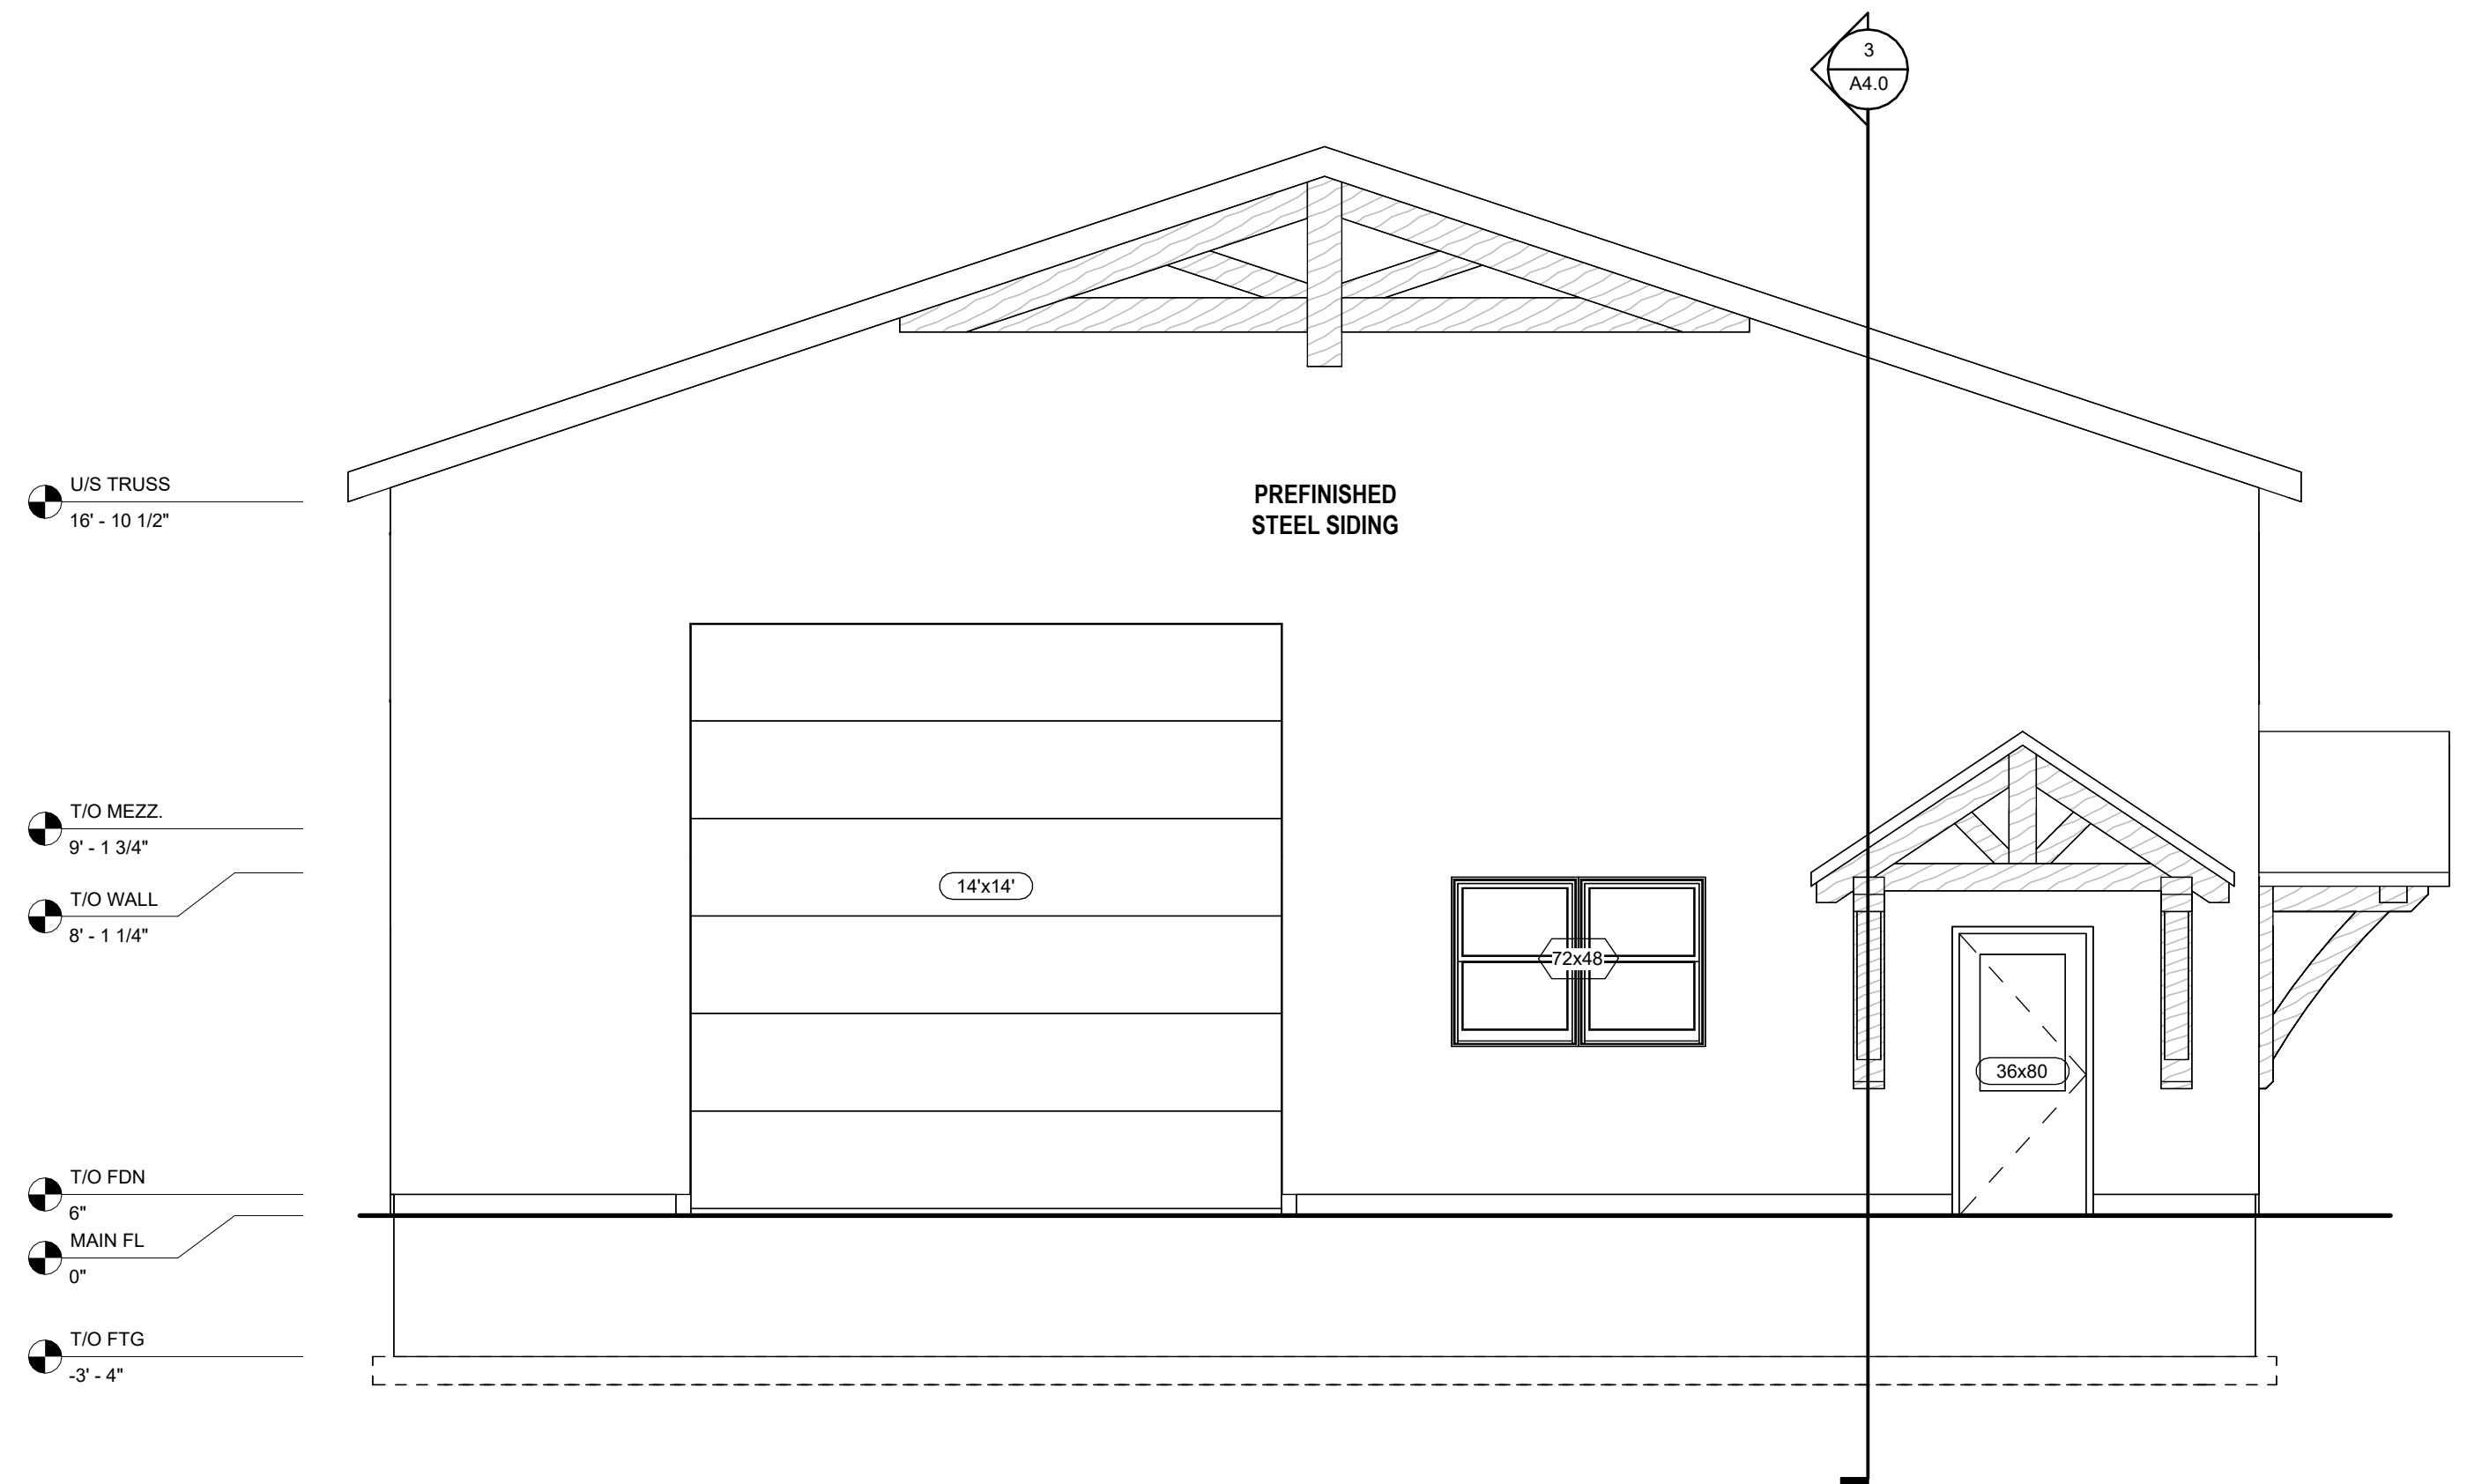

2 SOUTH ELEVATION
1/4" = 1'-0"

No.	Description	Date
2	MINOR VARIANCE	2025-07-25
1	CONCEPT PLANS	2025-07-08



6006 Hwy 6, RR#2
Elora, ON, N0B 1S0
www.hfhinc.ca

PROJECT KEVIN FERGUSON
ACCESSORY BLDG.
5059 TOWNSHIP ROAD 1
BRESLAU (GUELPH/ERAMOSIA) ONTARIO

SHEET TITLE
ELEVATIONS

PROJ. NO.	25-026-JH	DATE	JULY 25, 2025
DRAWN BY	SIE	SCALE	1/4" = 1'-0"
CHECKED	--	DATE PLOTTED	2025-07-28 9:35:46 AM

DRAWING NO.
A3.1