



CONTRACTOR SHALL VERIFY ALL DIMENSIONS ON SITE AND REPORT ANY DISCREPANCIES IMMEDIATELY TO THE ARCHITECT BEFORE PROCEEDING WITH THE WORK.

DRAWINGS AND SPECIFICATIONS REMAIN THE PROPERTY OF THE ARCHITECT AS INSTRUMENTS OF HIS SERVICE AND MUST BE RETURNED AT HIS REQUEST.

DO NOT SCALE DRAWINGS

REVISION SCHEDULE

[illegible]

HOUSE & ARDUINO DEVELOPMENT

4988 ERAMOSA-ERIN TOWNLINE
GUELPH/ERAMOSA, ON

NEW PRIMARY
DWELLING
BASEMENT & MAIN
FLOOR & ATTACHED
ARU PLANS


Date	2025.08.11	Scale	1 : 10
Drawn by	Author	A2.2	
Checked by	Checker		
Job Number	No. 2455		
File			
Folder			

A2.2

05/09/2025 12:16:34 PM



1 Basement
A2.2 Scale: 1 : 100 Ref: A3.1

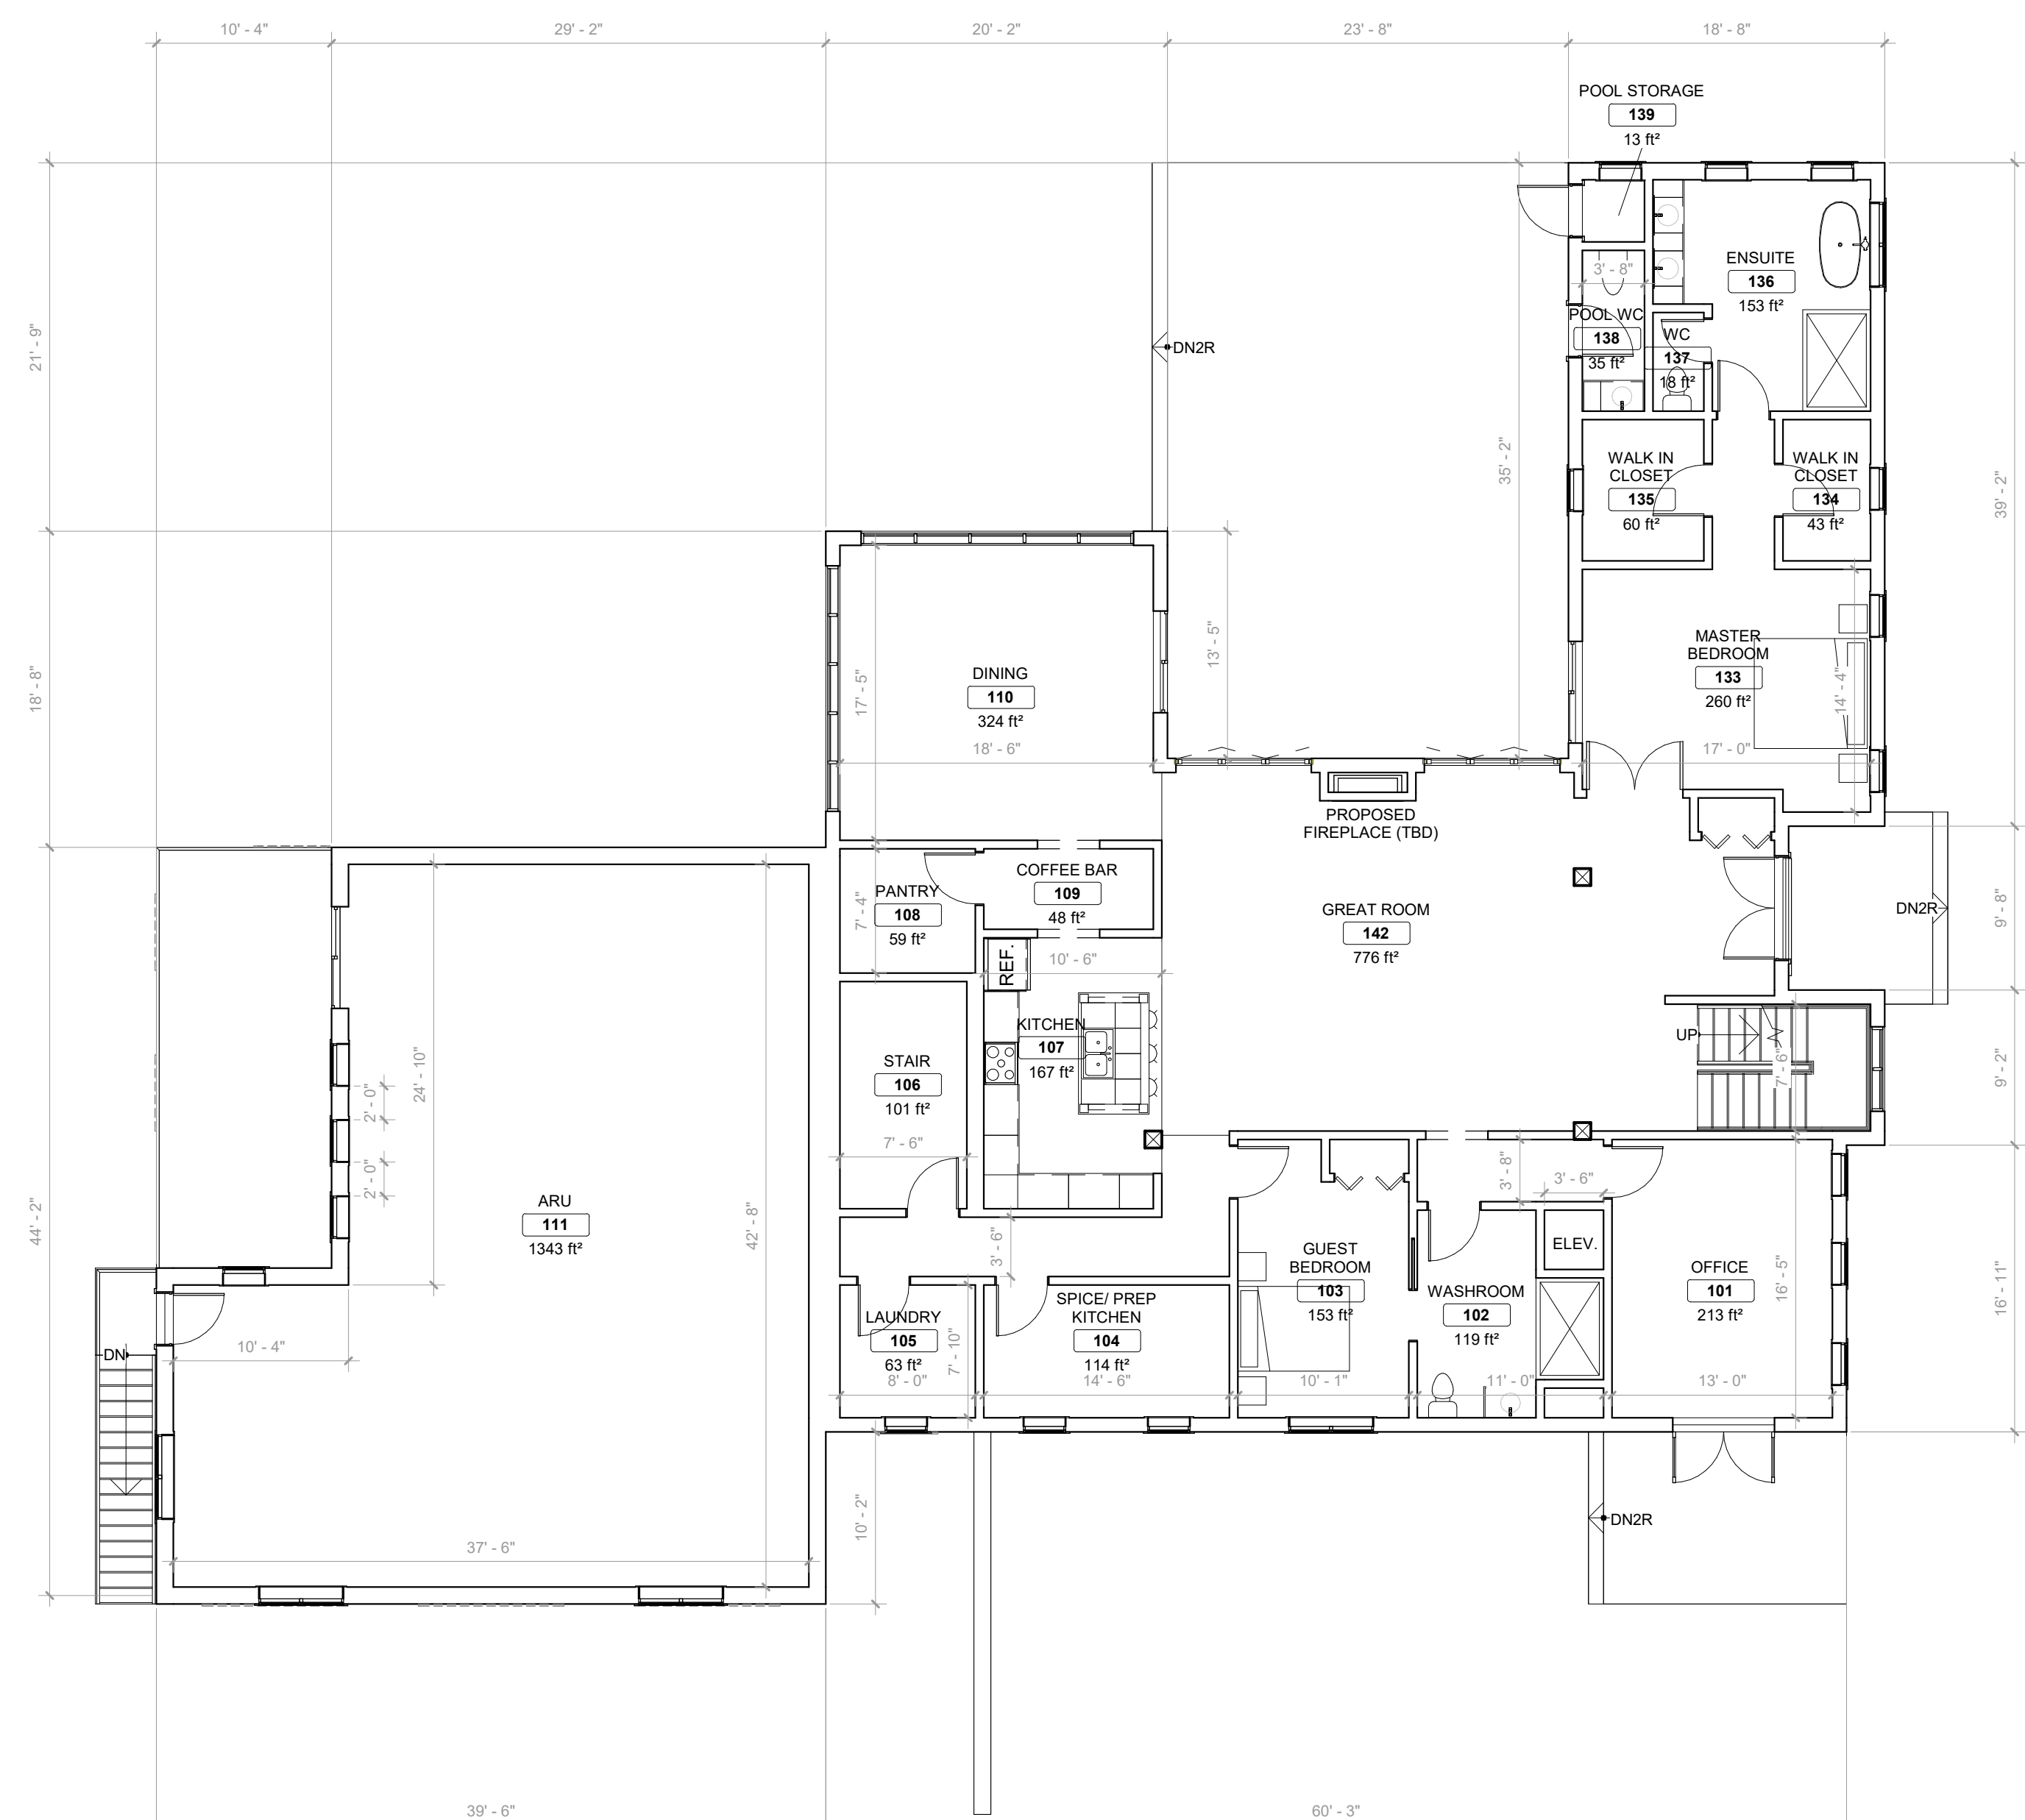

2 First Floor
A2.2 Scale: 1 : 100 Ref: A3.1



DRAWINGS AND SPECIFICATIONS REMAIN THE
PROPERTY OF THE ARCHITECT AS INSTRUMENTS OF
HIS SERVICE AND MUST BE RETURNED AT HIS
REQUEST.
DO NOT SCALE DRAWINGS


[illegible]

NEW PRIMARY
DWELLING SECOND
FLOOR & ROOF PLAN


Date	2025.08.11	Scale	1 : 10
Drawn by	Author	<h1>A2.3</h1>	
Checked by	Checker		
Job Number	No. 2455		
File			
Folder			

A2.3




0	05/09/2025 12:16:35 PM
---	------------------------

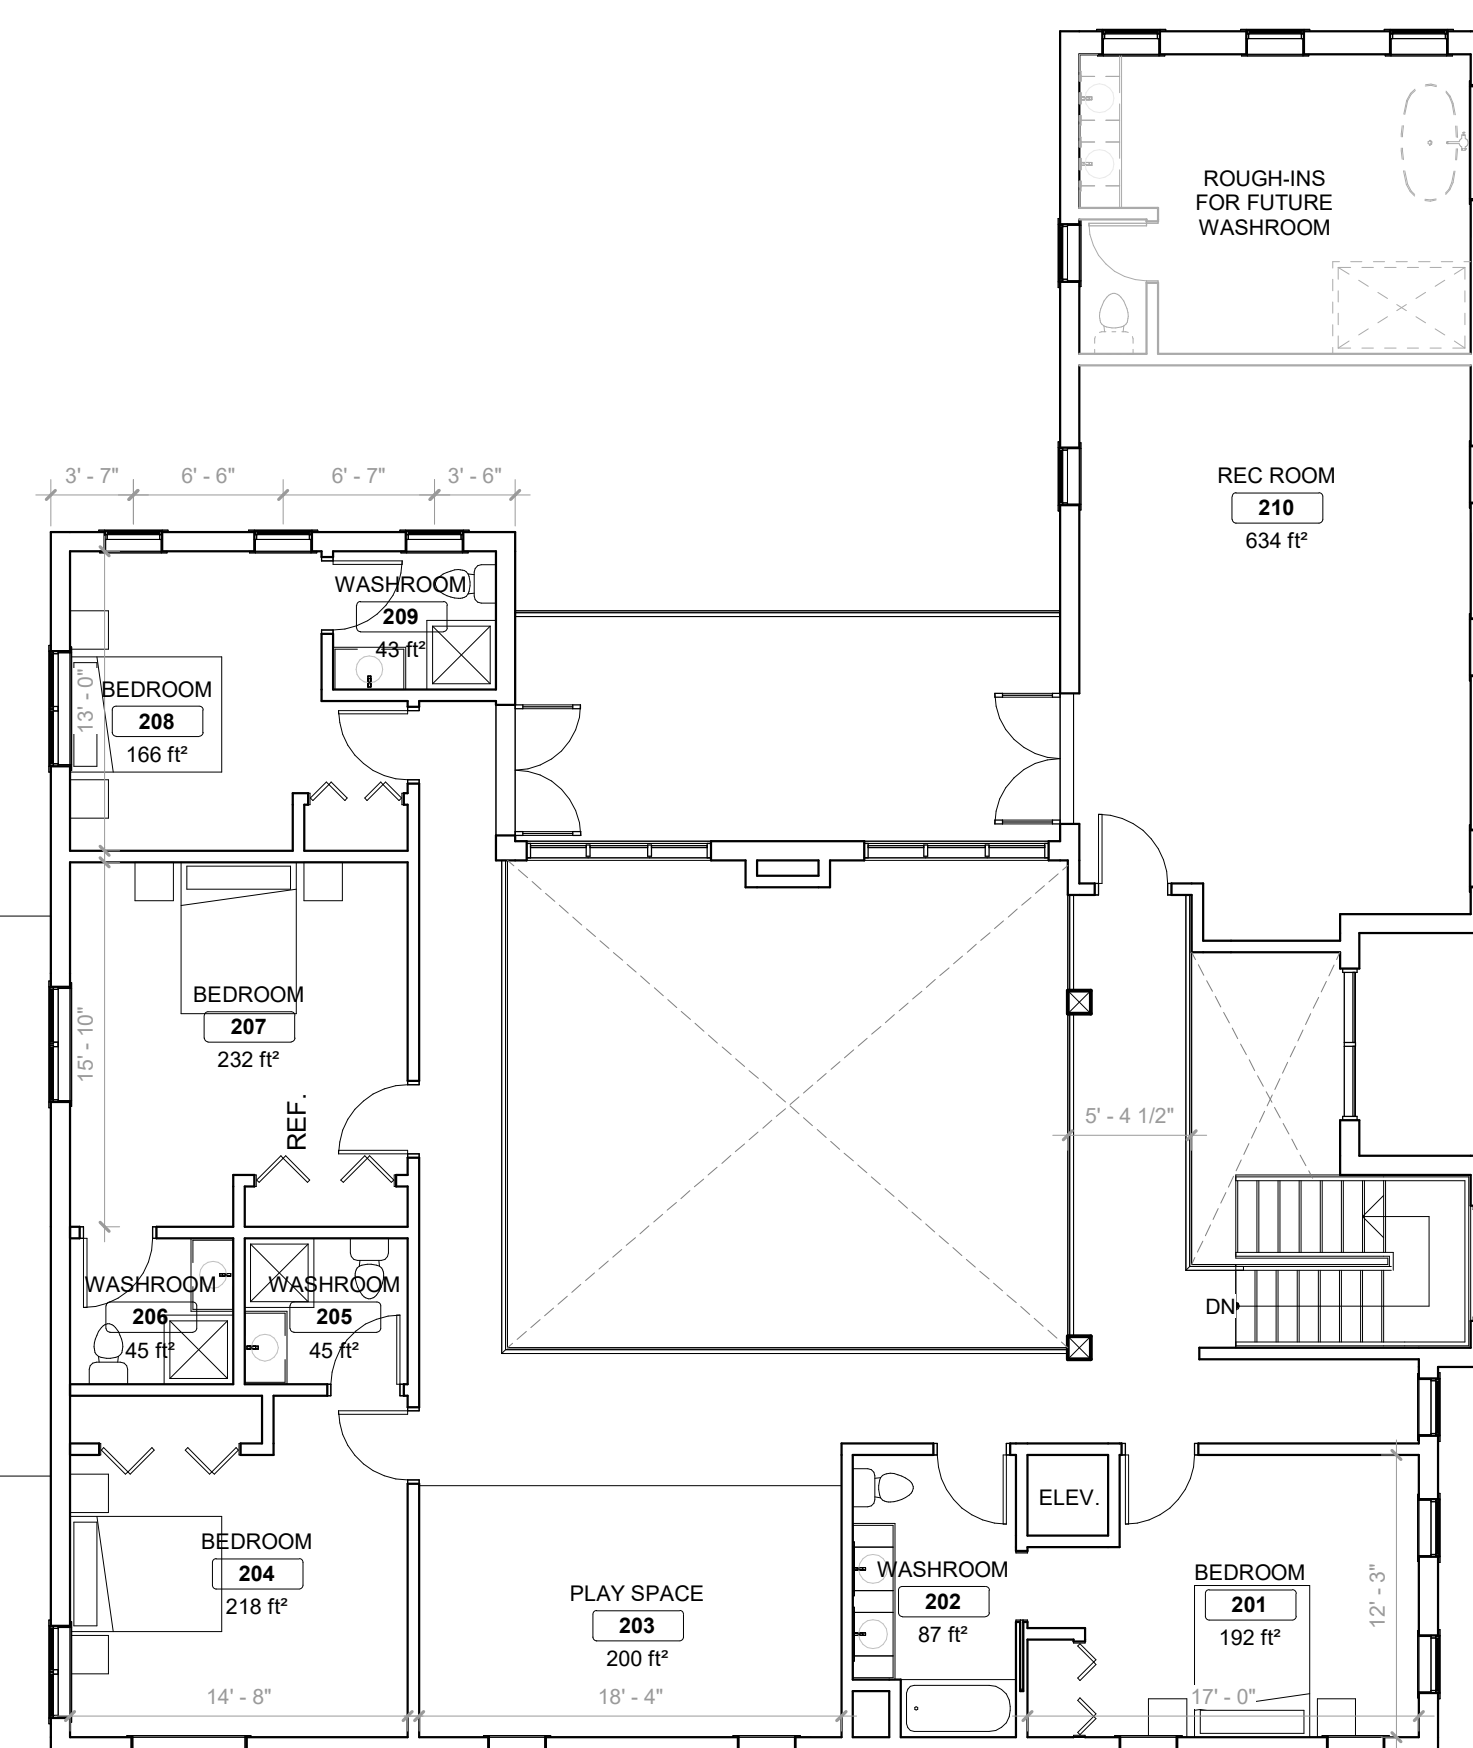



1 Second Floor
A2.3 Scale: 1 : 100 Ref: A3.

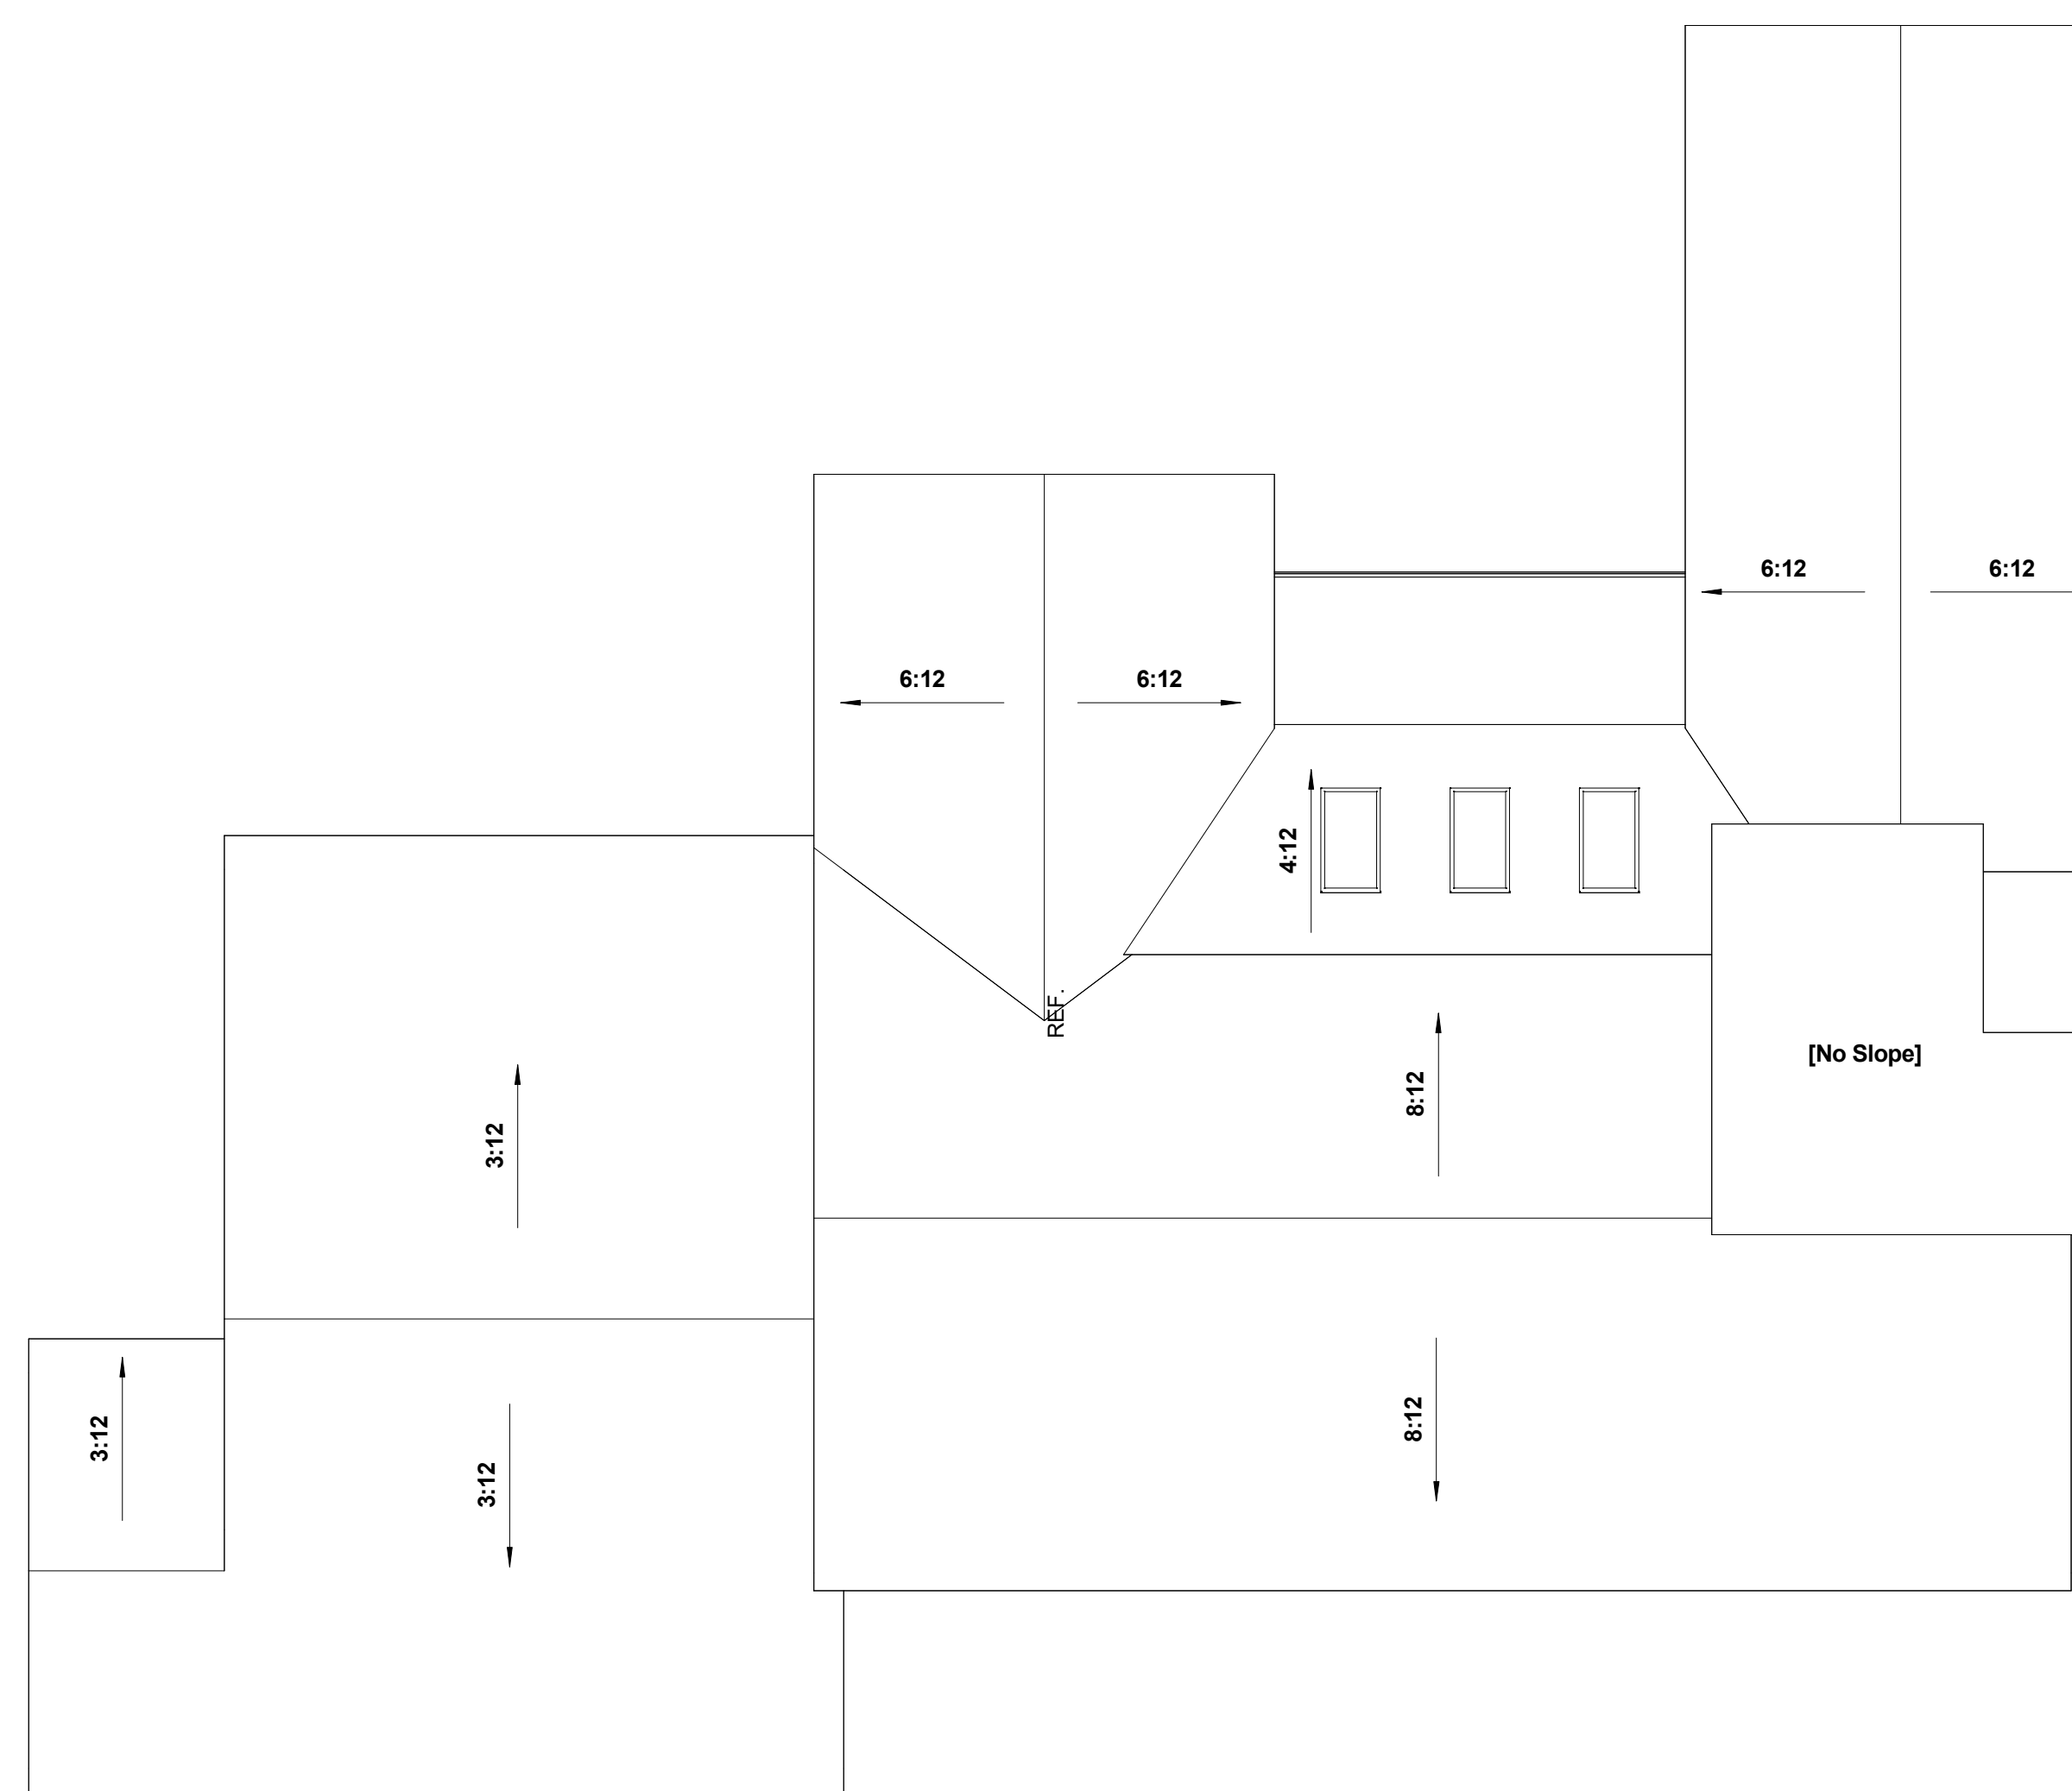

2 Roof
A2.3 Scale: 1 : 100 Ref: A3.1

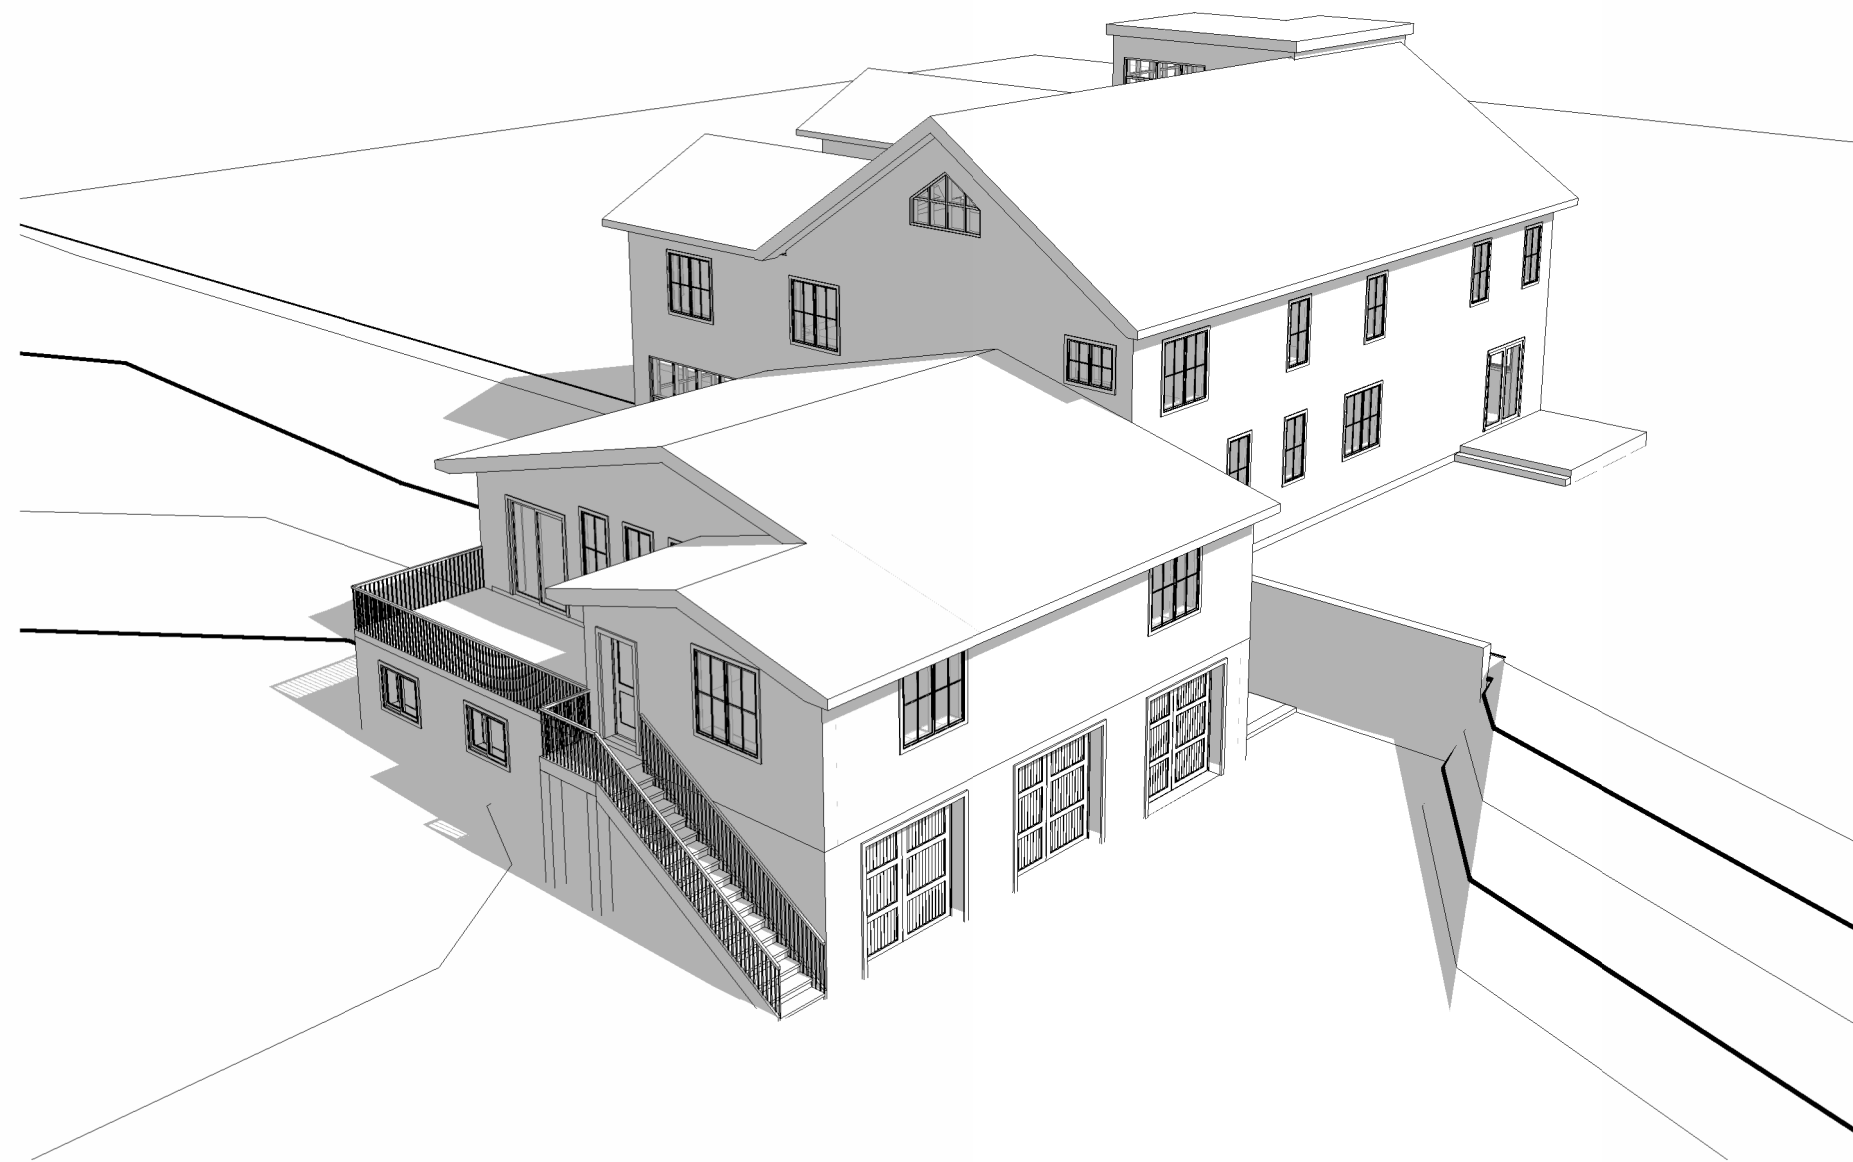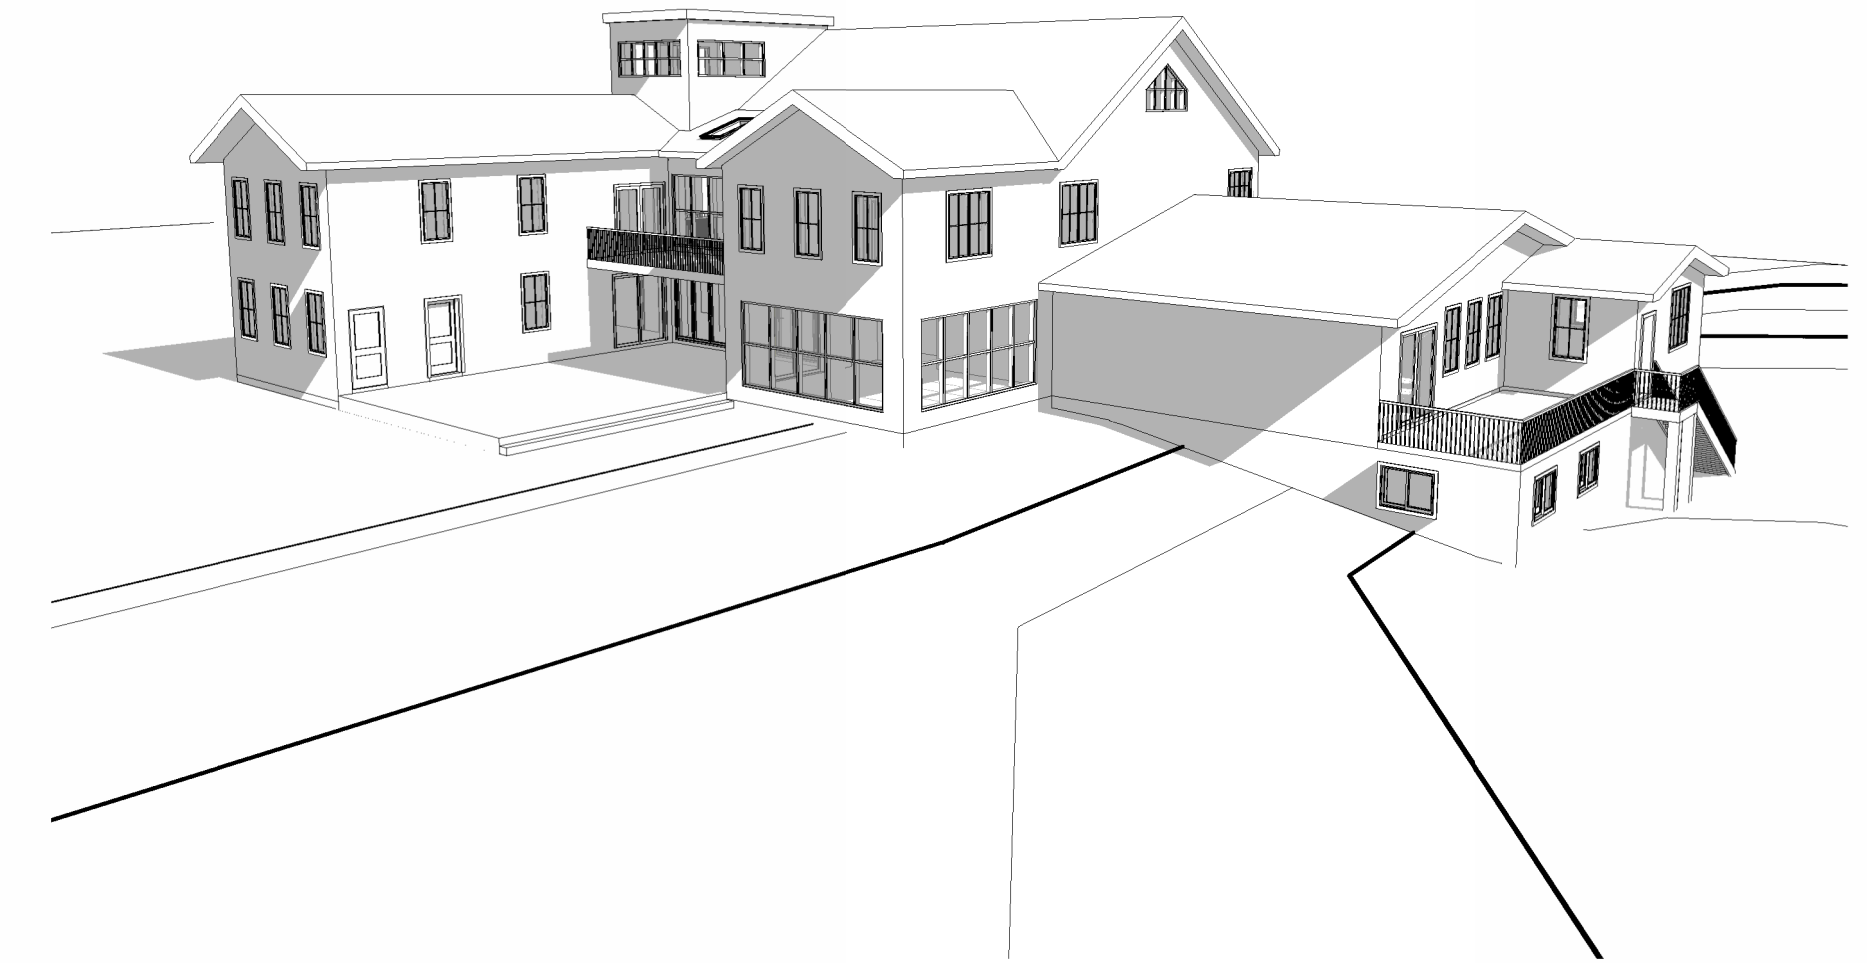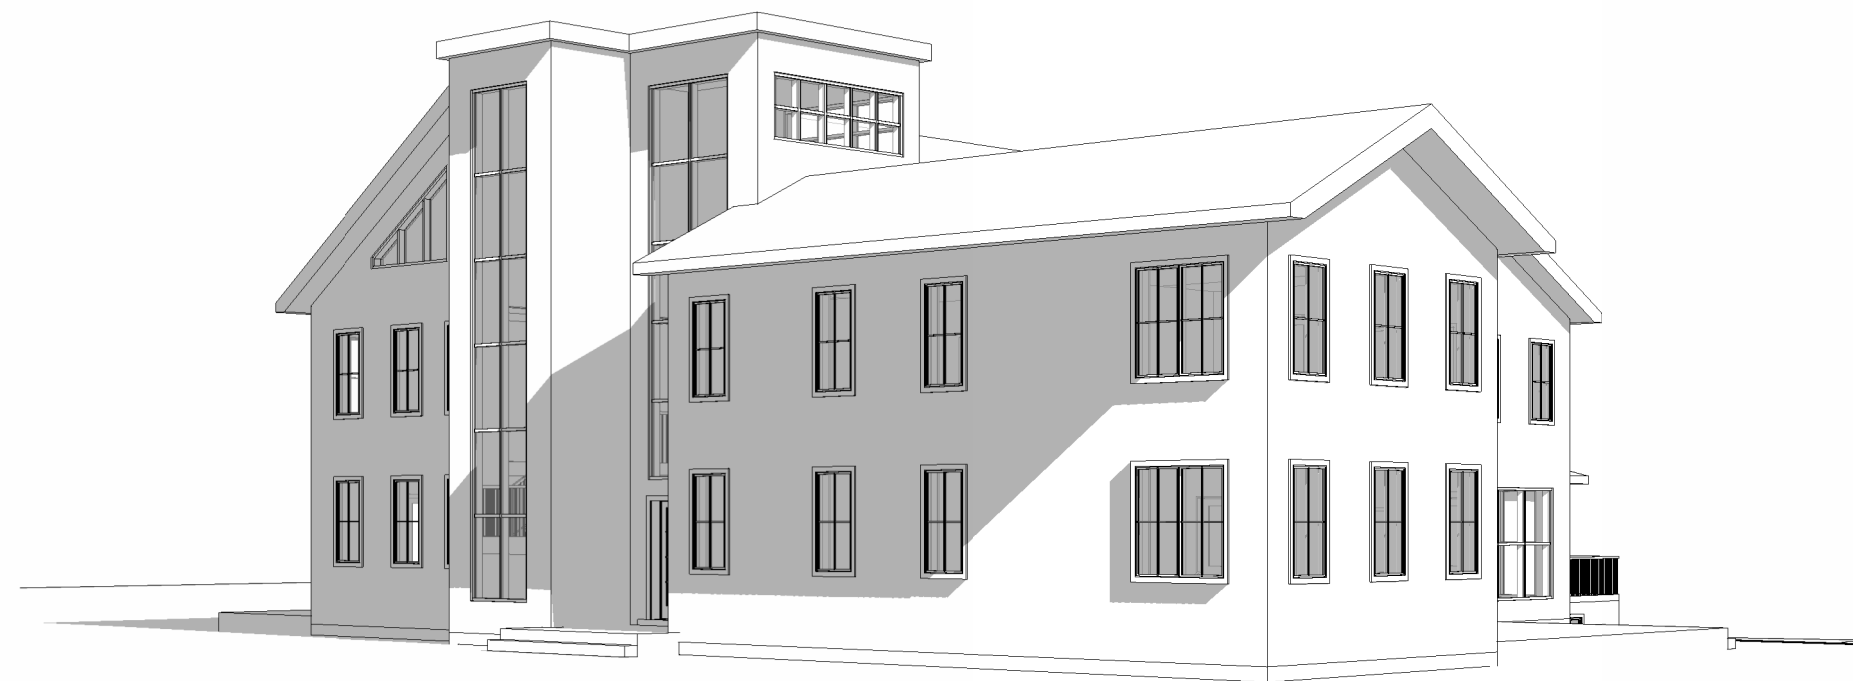

**GRINHAM
ARCHITECTS**
15 Yarmouth Street
Guelph, Ontario, N1H 4G2
Tel: 519.766.1580
Fax: 519.766.1377
Email: Info@grinham.ca
Web: www.grinham.ca

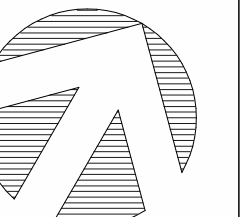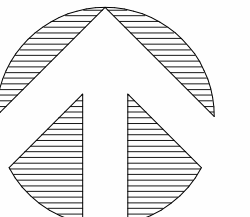

CONTRACTOR SHALL VERIFY ALL DIMENSIONS ON SITE AND REPORT ANY DISCREPANCIES IMMEDIATELY TO THE ARCHITECT BEFORE PROCEEDING WITH THE WORK.

DRAWINGS AND SPECIFICATIONS REMAIN THE PROPERTY OF THE ARCHITECT AS INSTRUMENTS OF HIS SERVICE AND MUST BE RETURNED AT HIS REQUEST.

DO NOT SCALE DRAWINGS

REVISION SCHEDULE

[illegible]



HOUSE & ARDU DEVELOPMENT

4988 ERAMOSA-ERIN TOWNLINE
GUELPH/ERAMOSA, ON

NEW PRIMARY
DWELLING 3D VIEWS

Date	2025.08.11	Scale
Drawn by	TLG	
Checked by	Checker	
Job Number	No. 2455	
File		
Folder		

A2.4

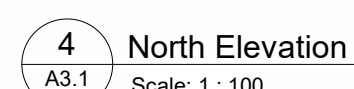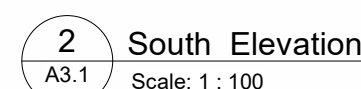

REVISION SCHEDULE

[illegible]

HOUSE & ARDUINO DEVELOPMENT

NEW PRIMARY DWELLING & ATTACHED ARU BUILDING ELEVATIONS

Date	2025.08.11	Scale	1 : 10
Drawn by	TLG	A3.1	
Checked by	MWA		
Job Number	No. 2455		
File			
Folder			

A3.1

05/09/2025 12:16:51 PM



15 Yarmouth Street
Guelph, Ontario, N1H 4G2
Tel: 519.766.1580
Fax: 519.766.1377
Email: info@grinham.ca
Web: www.grinham.ca



DO NOT SCALE DRAWINGS.

[illegible]

HOUSE & ARDU DEVELOPMENT

4988 ERAMOSA-ERIN TOWNLINE
GUELPH/ERAMOSA, ON

EXISTING ANCILLARY ARU BUILDING ELEVATIONS

DATE: 22-Aug-2025	SCALE: AS NOTED
DRAWN BY: ---	A3.2
CHECKED BY: LAG	
STATUS: ---	
JOB NO: #####	
TITLE: ---	
FOLDER: ---	

A3.2