


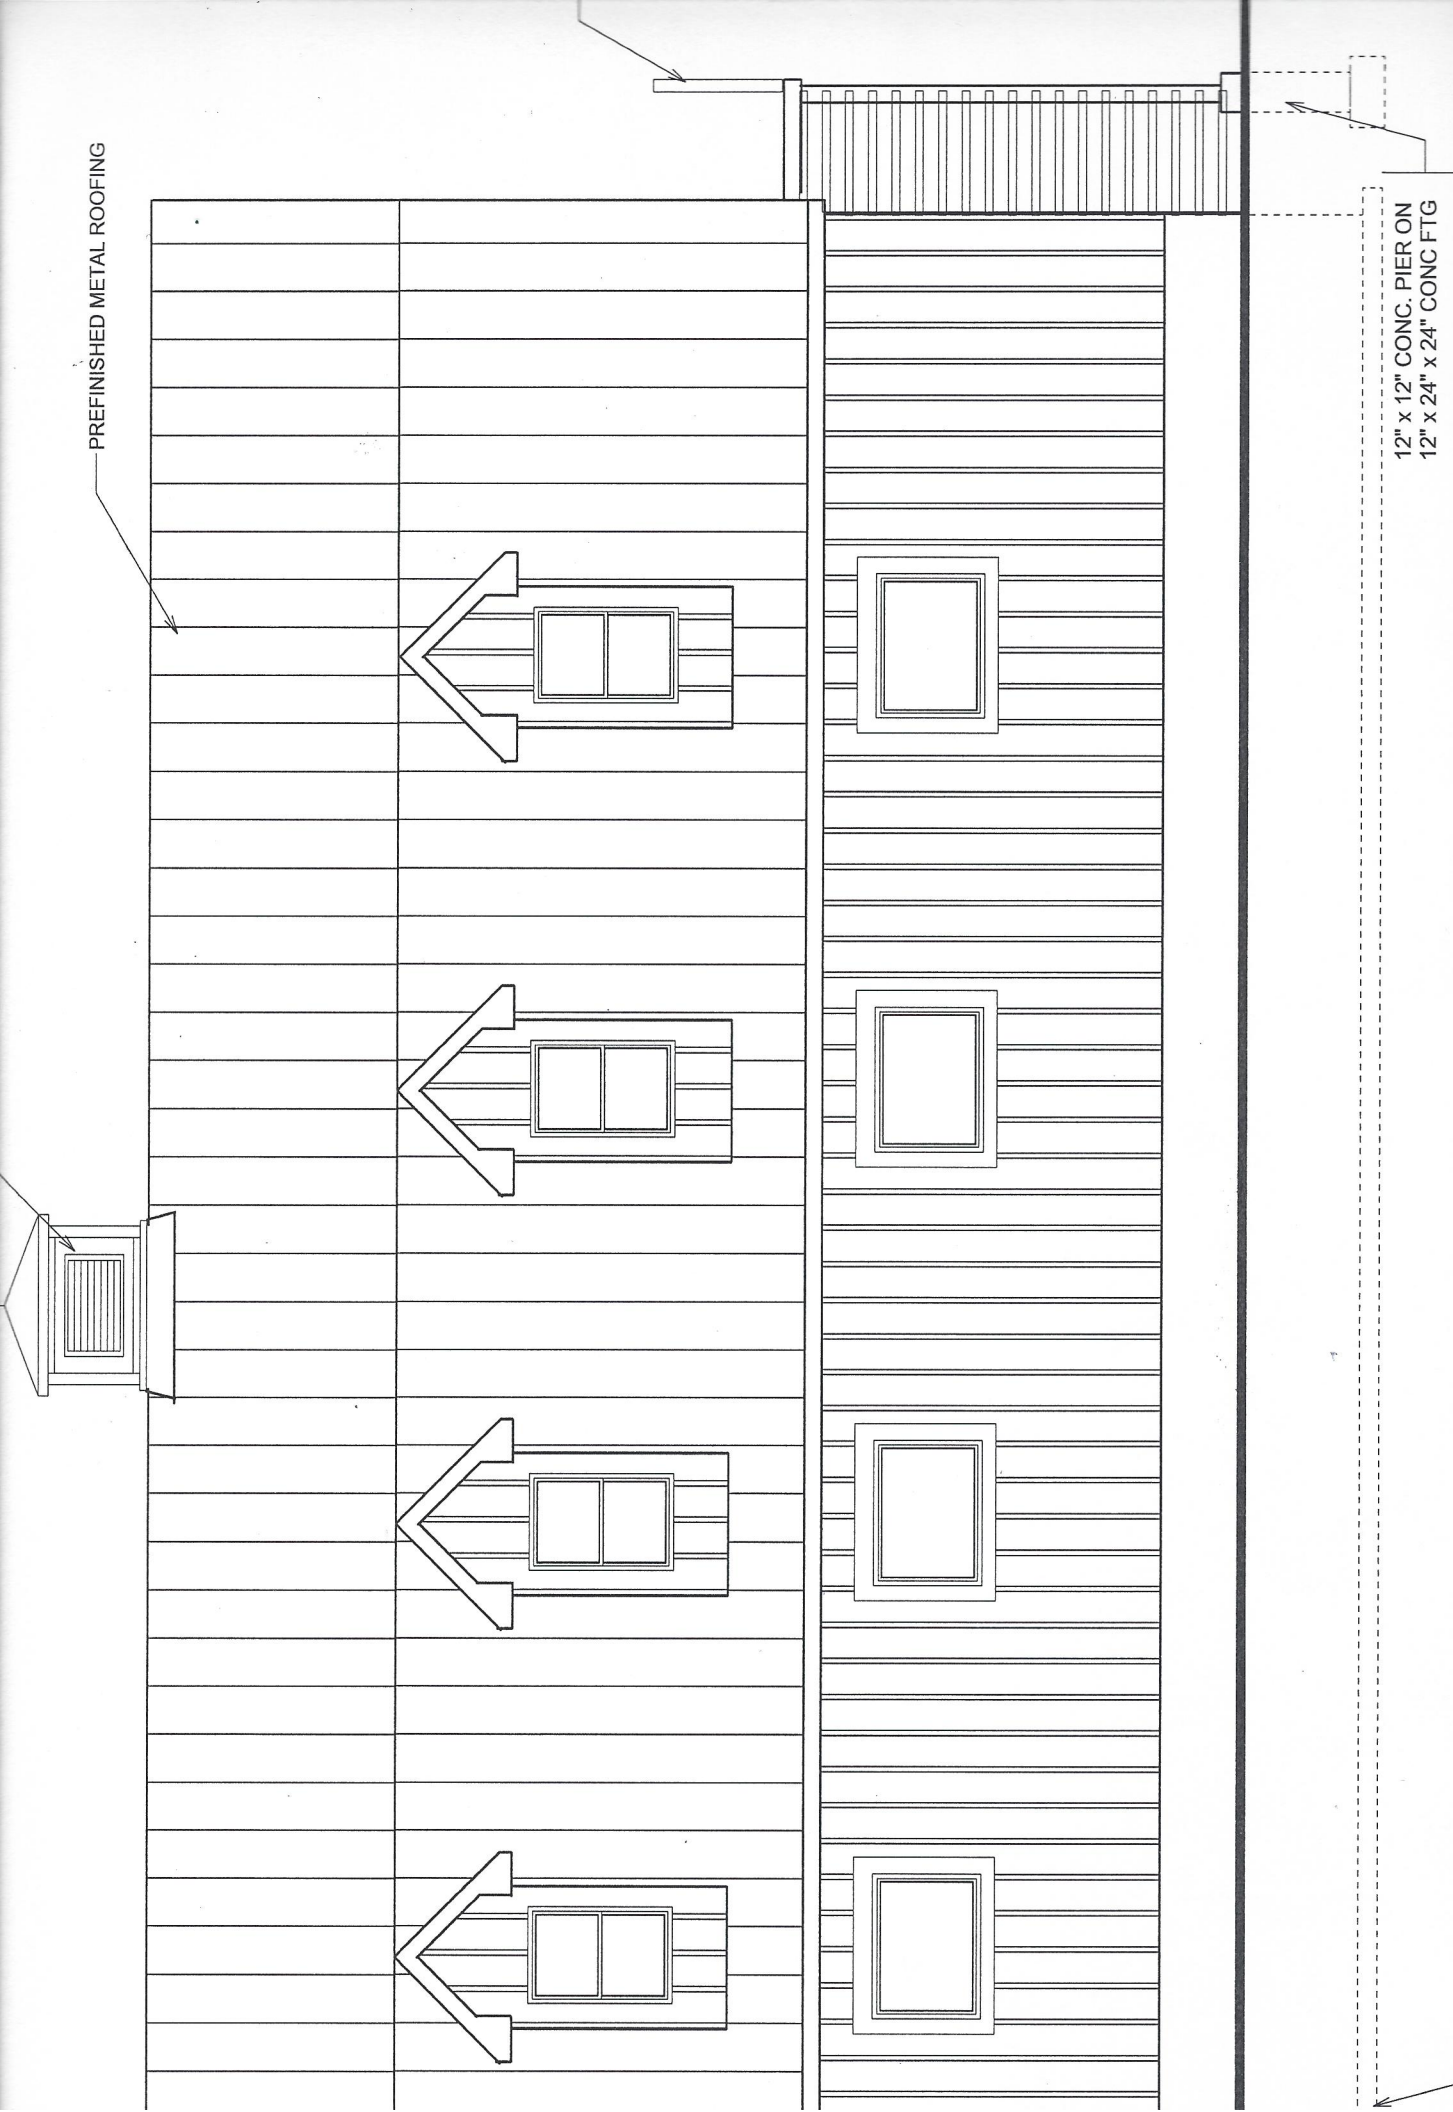


BAR
36 FT x 60 FT

FOR THIS DESIGN, AND HAS THE QUALIFICATIONS AND MEETS THE REQUIREMENTS SET OUT IN THE ONTARIO BUILDING CODE TO BE A DESIGNER.
QUALIFICATIONS INFORMATION
REQUIRE UNLESS DESIGN IS EXEMPT UNDER 3.2.4.7 OF THE BUILDING CODE

8" CONC. POURED FOUNDATION
WALL ON 6" x 18" CONCRETE FOOTING
FOOTINGS TO BE MIN. 48" BELOW FINISHED GRADE

MIKE FULLER
 NAME
 SIGNATURE
 REGISTRATION INFO
 REQUIRE UNLESS DESIGN IS EXEMPT UNDER 3.2.1
 MIKE FULLER DESIGN & DRAFTING
 FIRM NAME

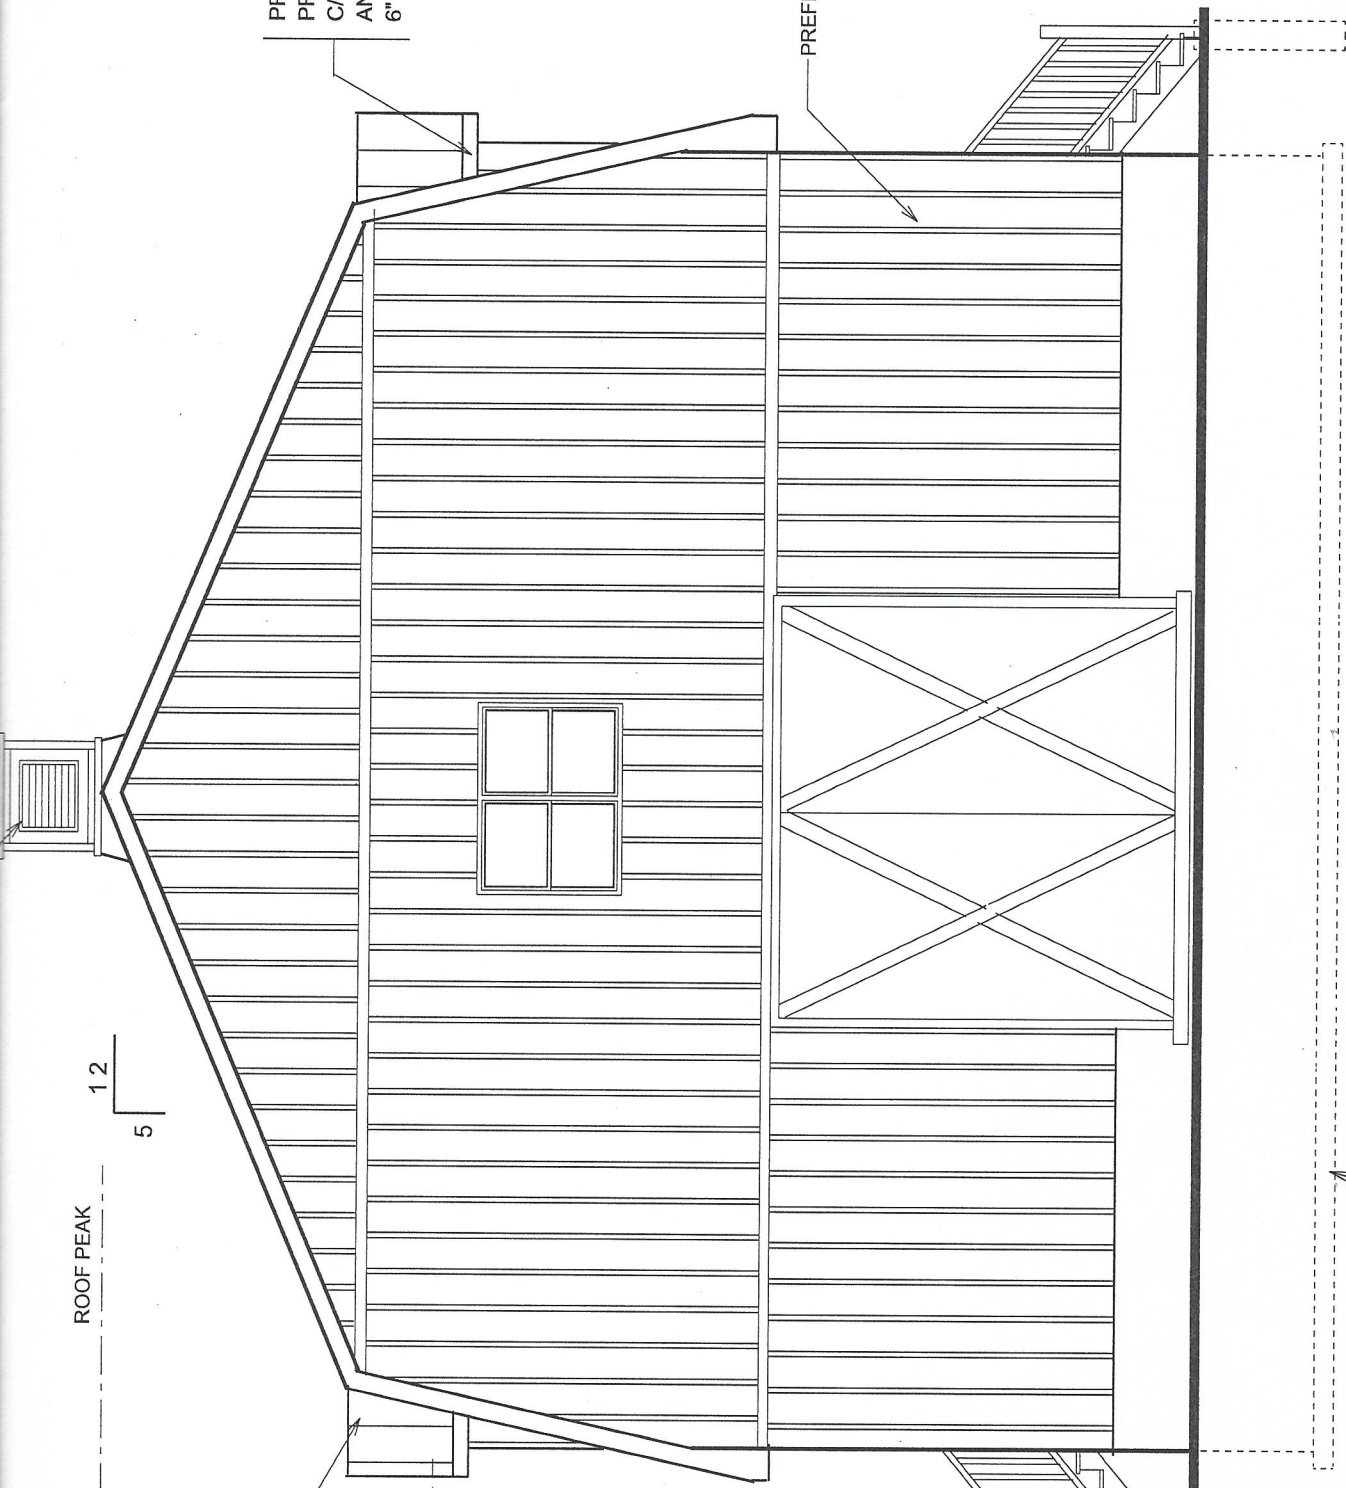

BARN
 36 FT x 60 FT