


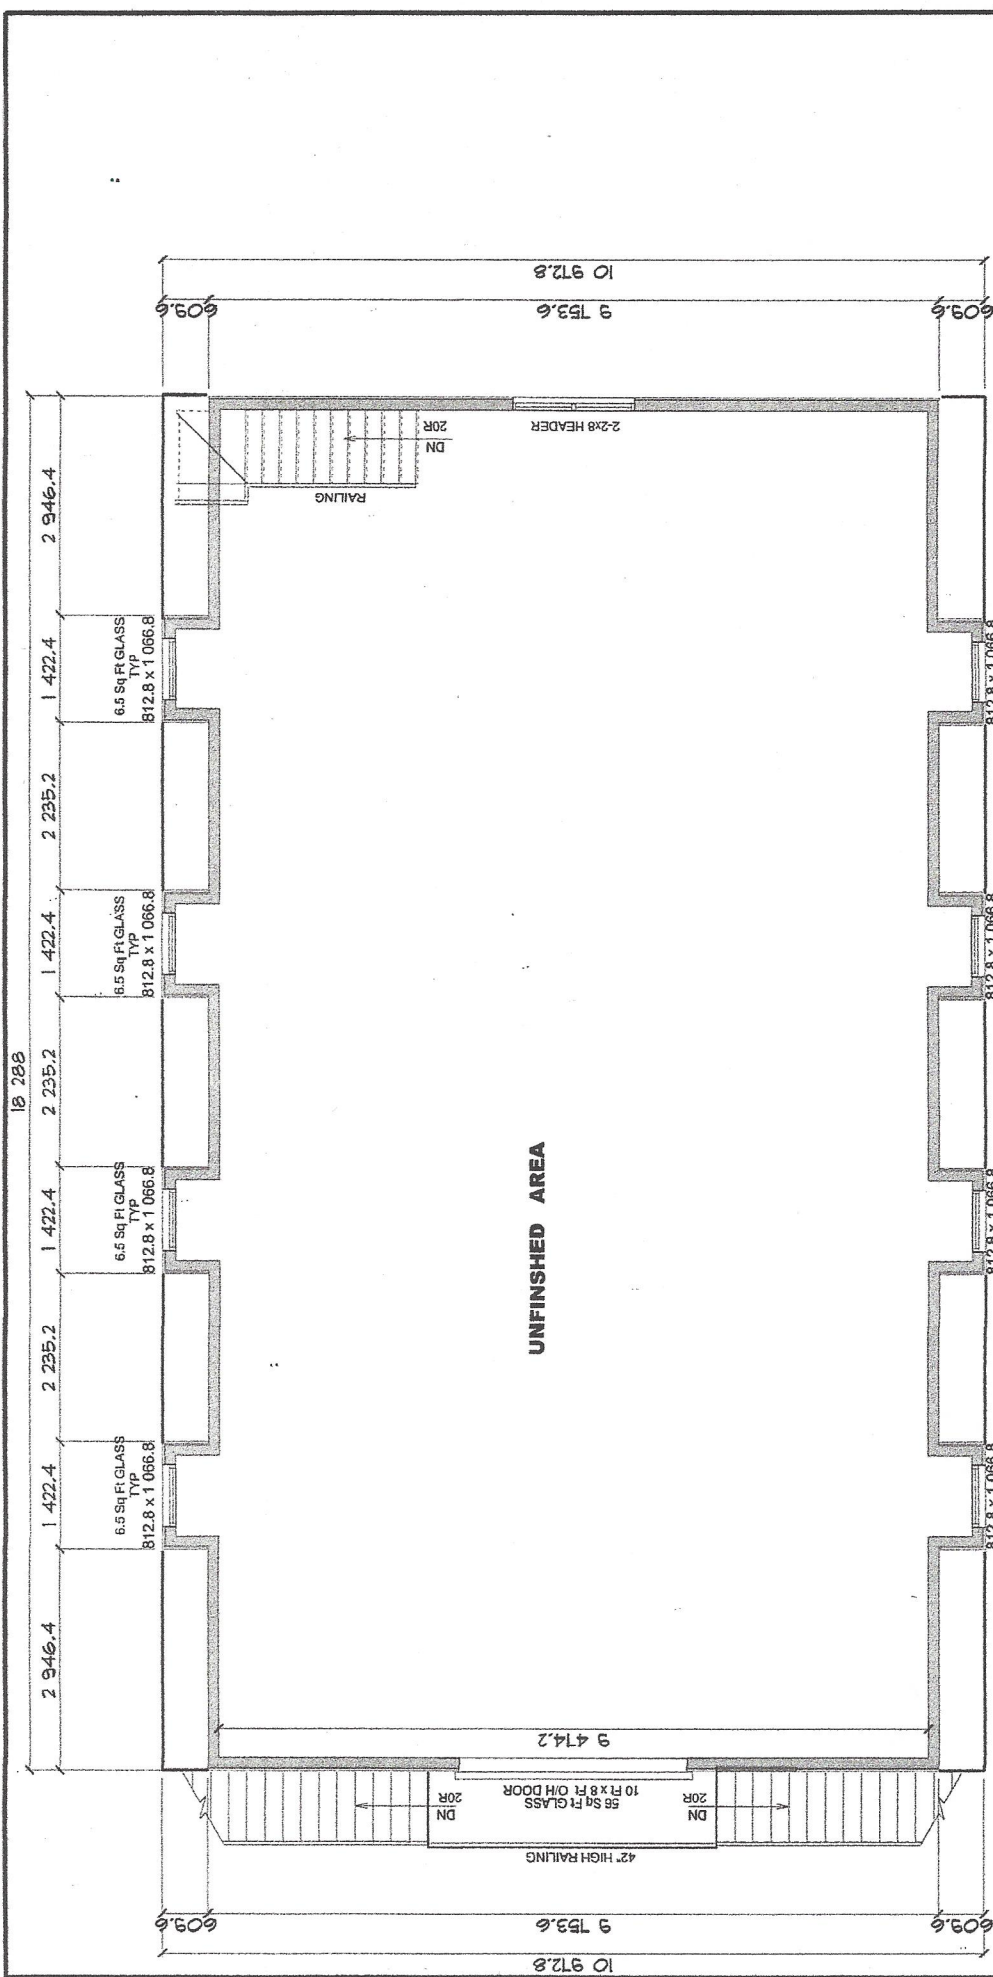

BARN	
LOFT PLAN	
EXISTING	
DATE: MAR 31 / 25	A-1
QUALIFICATIONS INFORMATION FOR THIS DESIGN AND HAS THE QUALIFICATIONS AND MEETS THE REQUIREMENTS SET OUT IN THE ONTARIO BUILDING CODE TO BE A DESIGNER. REQUIRE UNLESS DESIGN IS EXEMPT UNDER 3.2.4.7 OF THE BUILDING CODE	
NAME MIKE FULLER	SIGNATURE <i>Mike Fuller</i>
BCIN 28619	BCIN 36093
REGISTRATION INFORMATION REQUIRE UNLESS DESIGN IS EXEMPT UNDER 3.2.4.7 OF THE BUILDING CODE MIKE FULLER DESIGN & DRAFTING	

